

PARKLETS SCHEDULE			
NAME	SIZE	FURNISHING STYLE	ASSOCIATED BUSINESSES
A	15.0M X 3.0M	Alcove Style - Temporary seating with shade	Nguyen Hot Bread
B	15.0M X 3.0M	Dining	Broke Rice Vietnamese Restaurant, Gong Cha and Ma La Tang
C	10.0M X 3.0M	Dining	Tuk tuk Lao and Thai Cuisine and Café Bosa

**LEGEND**

- Parklet floor treatment (timber)
- Existing 'No parking' zones
- Accessible picnic table - TBC
- 500 x 500 x 1000 Sandstone block as traffic barrier
- Parklet name

1000 x 500 x 500 sandstone block wall barrier set on ground to act as crash barrier to back of Parklet

End of Parklet to be angled a minimum 62 degrees to allow for clear turning and lines of sight to Bus Bay

Full depth planter box to act as crash barrier, size indicative.

OBJECTIVE FILE: 12/123456

**NOTES**

- Location of Parklets to be confirmed by Traffic Engineers, however, are flexible to be repositioned and configured.
- Configuration and furniture within the Parklet is to be confirmed upon engagement.
- Ends of Parklets to be angled where required by Traffic Engineers to prevent clipping, allow for turning circles of vehicles and provide line of sight.
- All Parklets to be barricaded on all sides to prevent collision.

No.	REVISION	DATE	INIT'S	ACAD FILE: C:\Users\K.B.\Desktop\Projects\2023\Other\Her Way - Safer Cities\Landscapes Plans\Parklets\2023 12 11 Canley Vale Road_Parklets_REV.dwg	INITIALS	DATE
A	DRAFT CONCEPT	03.10.23	K.B.	DATUM: A.H.D. SCALE: 1:250 @A3 PAGE SIZE: A3	SAFETY AUDIT:	
B.				RECOMMENDED FOR APPROVAL	SURVEYED: B.R.C.	09.23
C.				APPROVED	DESIGN: K.B.	09.23
					DRAWN: K.B.	10.23
					CHECKED:	


**FAIRFIELD CITY COUNCIL**

**HER WAY SAFER CITIES  
CANLEY VALE STATION AND  
SURROUNDING AREAS**

PARKLET SETOUT PLAN

PLAN No.	2023LP-PL/01
SHEET No.	PL01
REV. No.	A



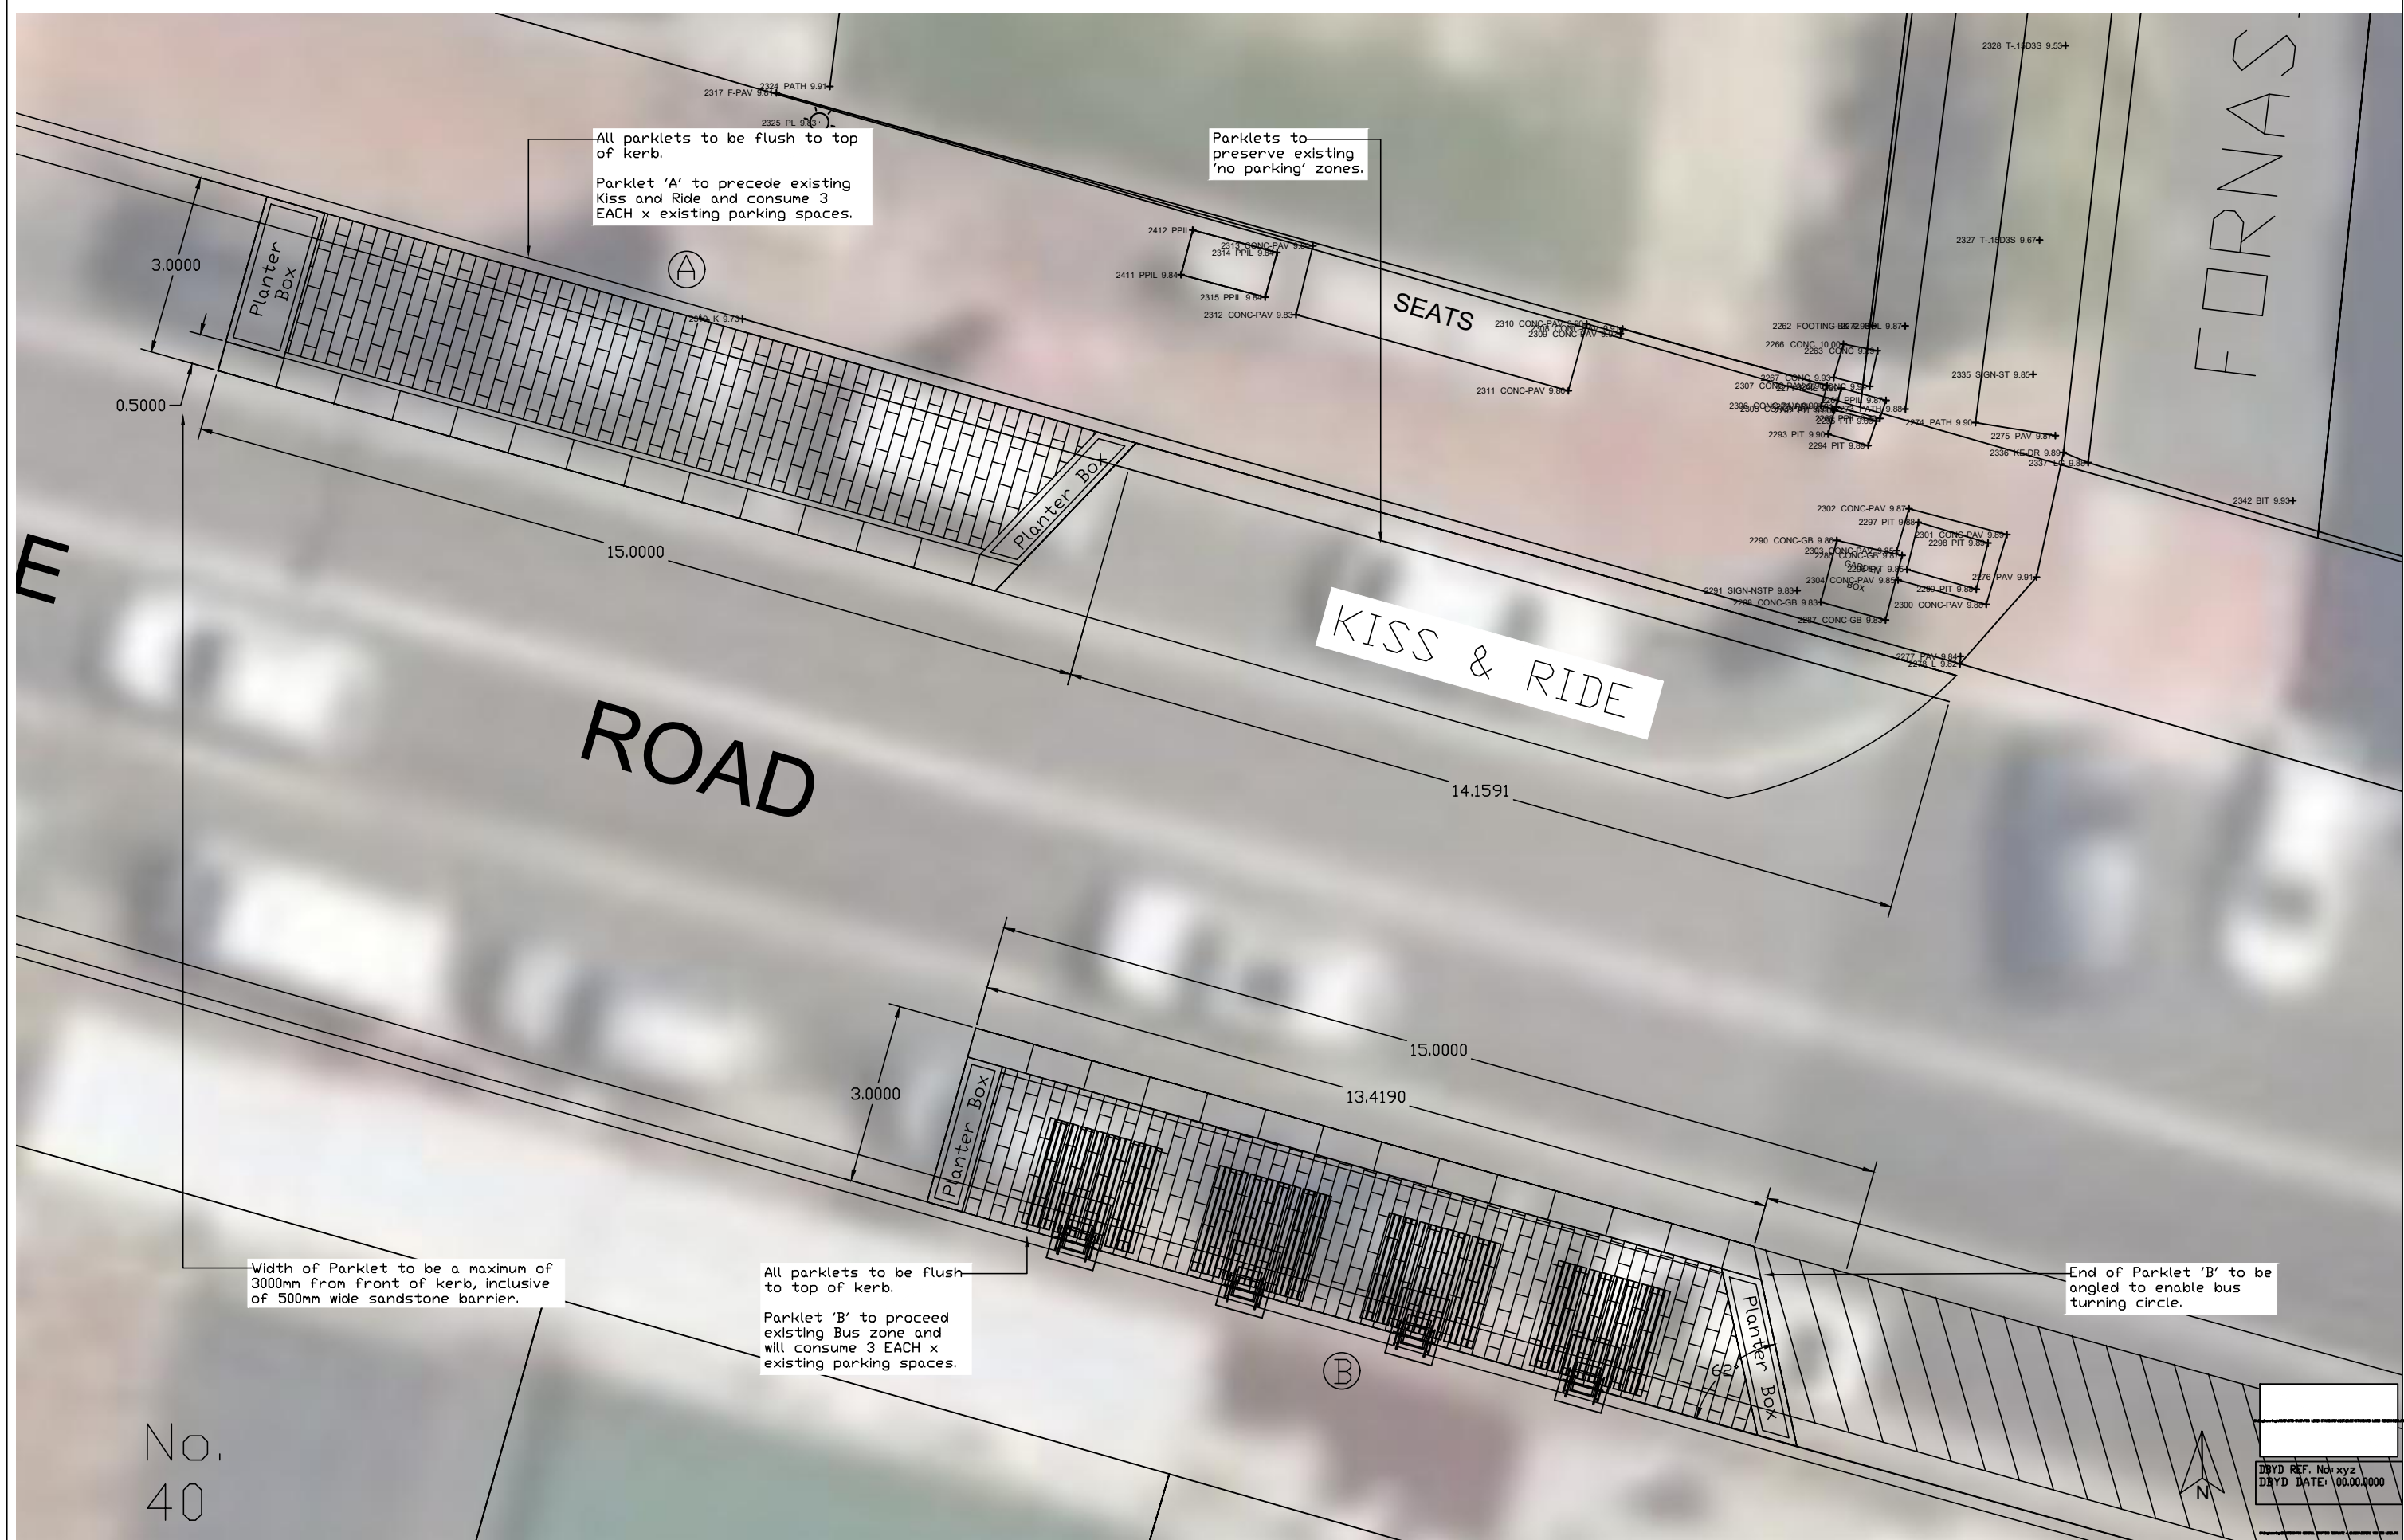

M

FORNAS

ROAD

KISS & RIDE

SEATS

Width of Parklet to be a maximum of 3000mm from front of kerb, inclusive of 500mm wide sandstone barrier.

All parklets to be flush to top of kerb.  
Parklet 'B' to proceed existing Bus zone and will consume 3 EACH x existing parking spaces.

All parklets to be flush to top of kerb.  
Parklet 'A' to precede existing Kiss and Ride and consume 3 EACH x existing parking spaces.

Parklets to preserve existing 'no parking' zones.

End of Parklet 'B' to be angled to enable bus turning circle.

No.  
40

DBYD REF. No: xyz  
DBYD DATE: 00.00.0000

OBJECTIVE FILE: 12/123456

- NOTES**
- Location of Parklets to be confirmed by Traffic Engineers, however, are flexible to be repositioned and configured.
  - Configuration and furniture within the Parklet is to be confirmed upon engagement.
  - Ends of Parklets to be angled where required by Traffic Engineers to prevent clipping, allow for turning circles of vehicles and provide line of sight.
  - All Parklets to be barricaded on all sides to prevent collision.

No.	REVISION	DATE	INIT'S	ACAD FILE	INITIALS	DATE
A	DRAFT CONCEPT	03.10.23	K.B.	ACAD: G:\Landscape Design\ACAD\Project 2023\Other\Her Way - Safer Cities\Landscape Plans\Parklets\2023 12 11 Canley Vale Road_Parklets_REV.dwg		
B.				DATUM: A.H.D. SCALE: 1:100 @A3 PAGE SIZE: A3		
C.				RECOMMENDED FOR APPROVAL		
				DATE:		
				APPROVED		
				DATE:		

<b>FAIRFIELD CITY COUNCIL</b>		
HER WAY SAFER CITIES CANLEY VALE STATION AND SURROUNDING AREAS		
PARKLET SETOUT PLAN		
PLAN No. <b>2023LP-PL/01</b>	SHEET No. <b>PL02</b>	REVN. No. <b>A</b>



No. 28 - 26

DBYD REF. No: xyz  
DBYD DATE: 00.00.0000

OBJECTIVE FILE: 12/123456

- NOTES**
- Location of Parklets to be confirmed by Traffic Engineers, however, are flexible to be repositioned and configured.
  - Configuration and furniture within the Parklet is to be confirmed upon engagement.
  - Ends of Parklets to be angled where required by Traffic Engineers to prevent clipping, allow for turning circles of vehicles and provide line of sight.
  - All Parklets to be barricaded on all sides to prevent collision.

No.	REVISION	DATE	INIT'S	ACAD FILE: \Landscape Design\ACAD\Project 2023\Other\Her Way - Safer Cities\Landscape Plans\Parklets\2023 12 11 Canley Vale Road_Parklets_REV.dwg
A	DRAFT CONCEPT	03.10.23	K.B.	DATUM: A.H.D. SCALE: 1:100 @A3 PAGE SIZE: A3
B.				RECOMMENDED FOR APPROVAL DATE:
C.				APPROVED DATE:

INITIALS	DATE
SAFETY AUDIT:	
SURVEYED: B.R.C.	09.23
DESIGN: K.B.	09.23
DRAWN: K.B.	10.23
CHECKED:	

**FAIRFIELD CITY COUNCIL**

HER WAY SAFER CITIES  
CANLEY VALE STATION AND  
SURROUNDING AREAS

PARKLET SETOUT PLAN

PLAN No. 2023LP-PL/01  
SHEET No. PL03  
REVN. No. A