



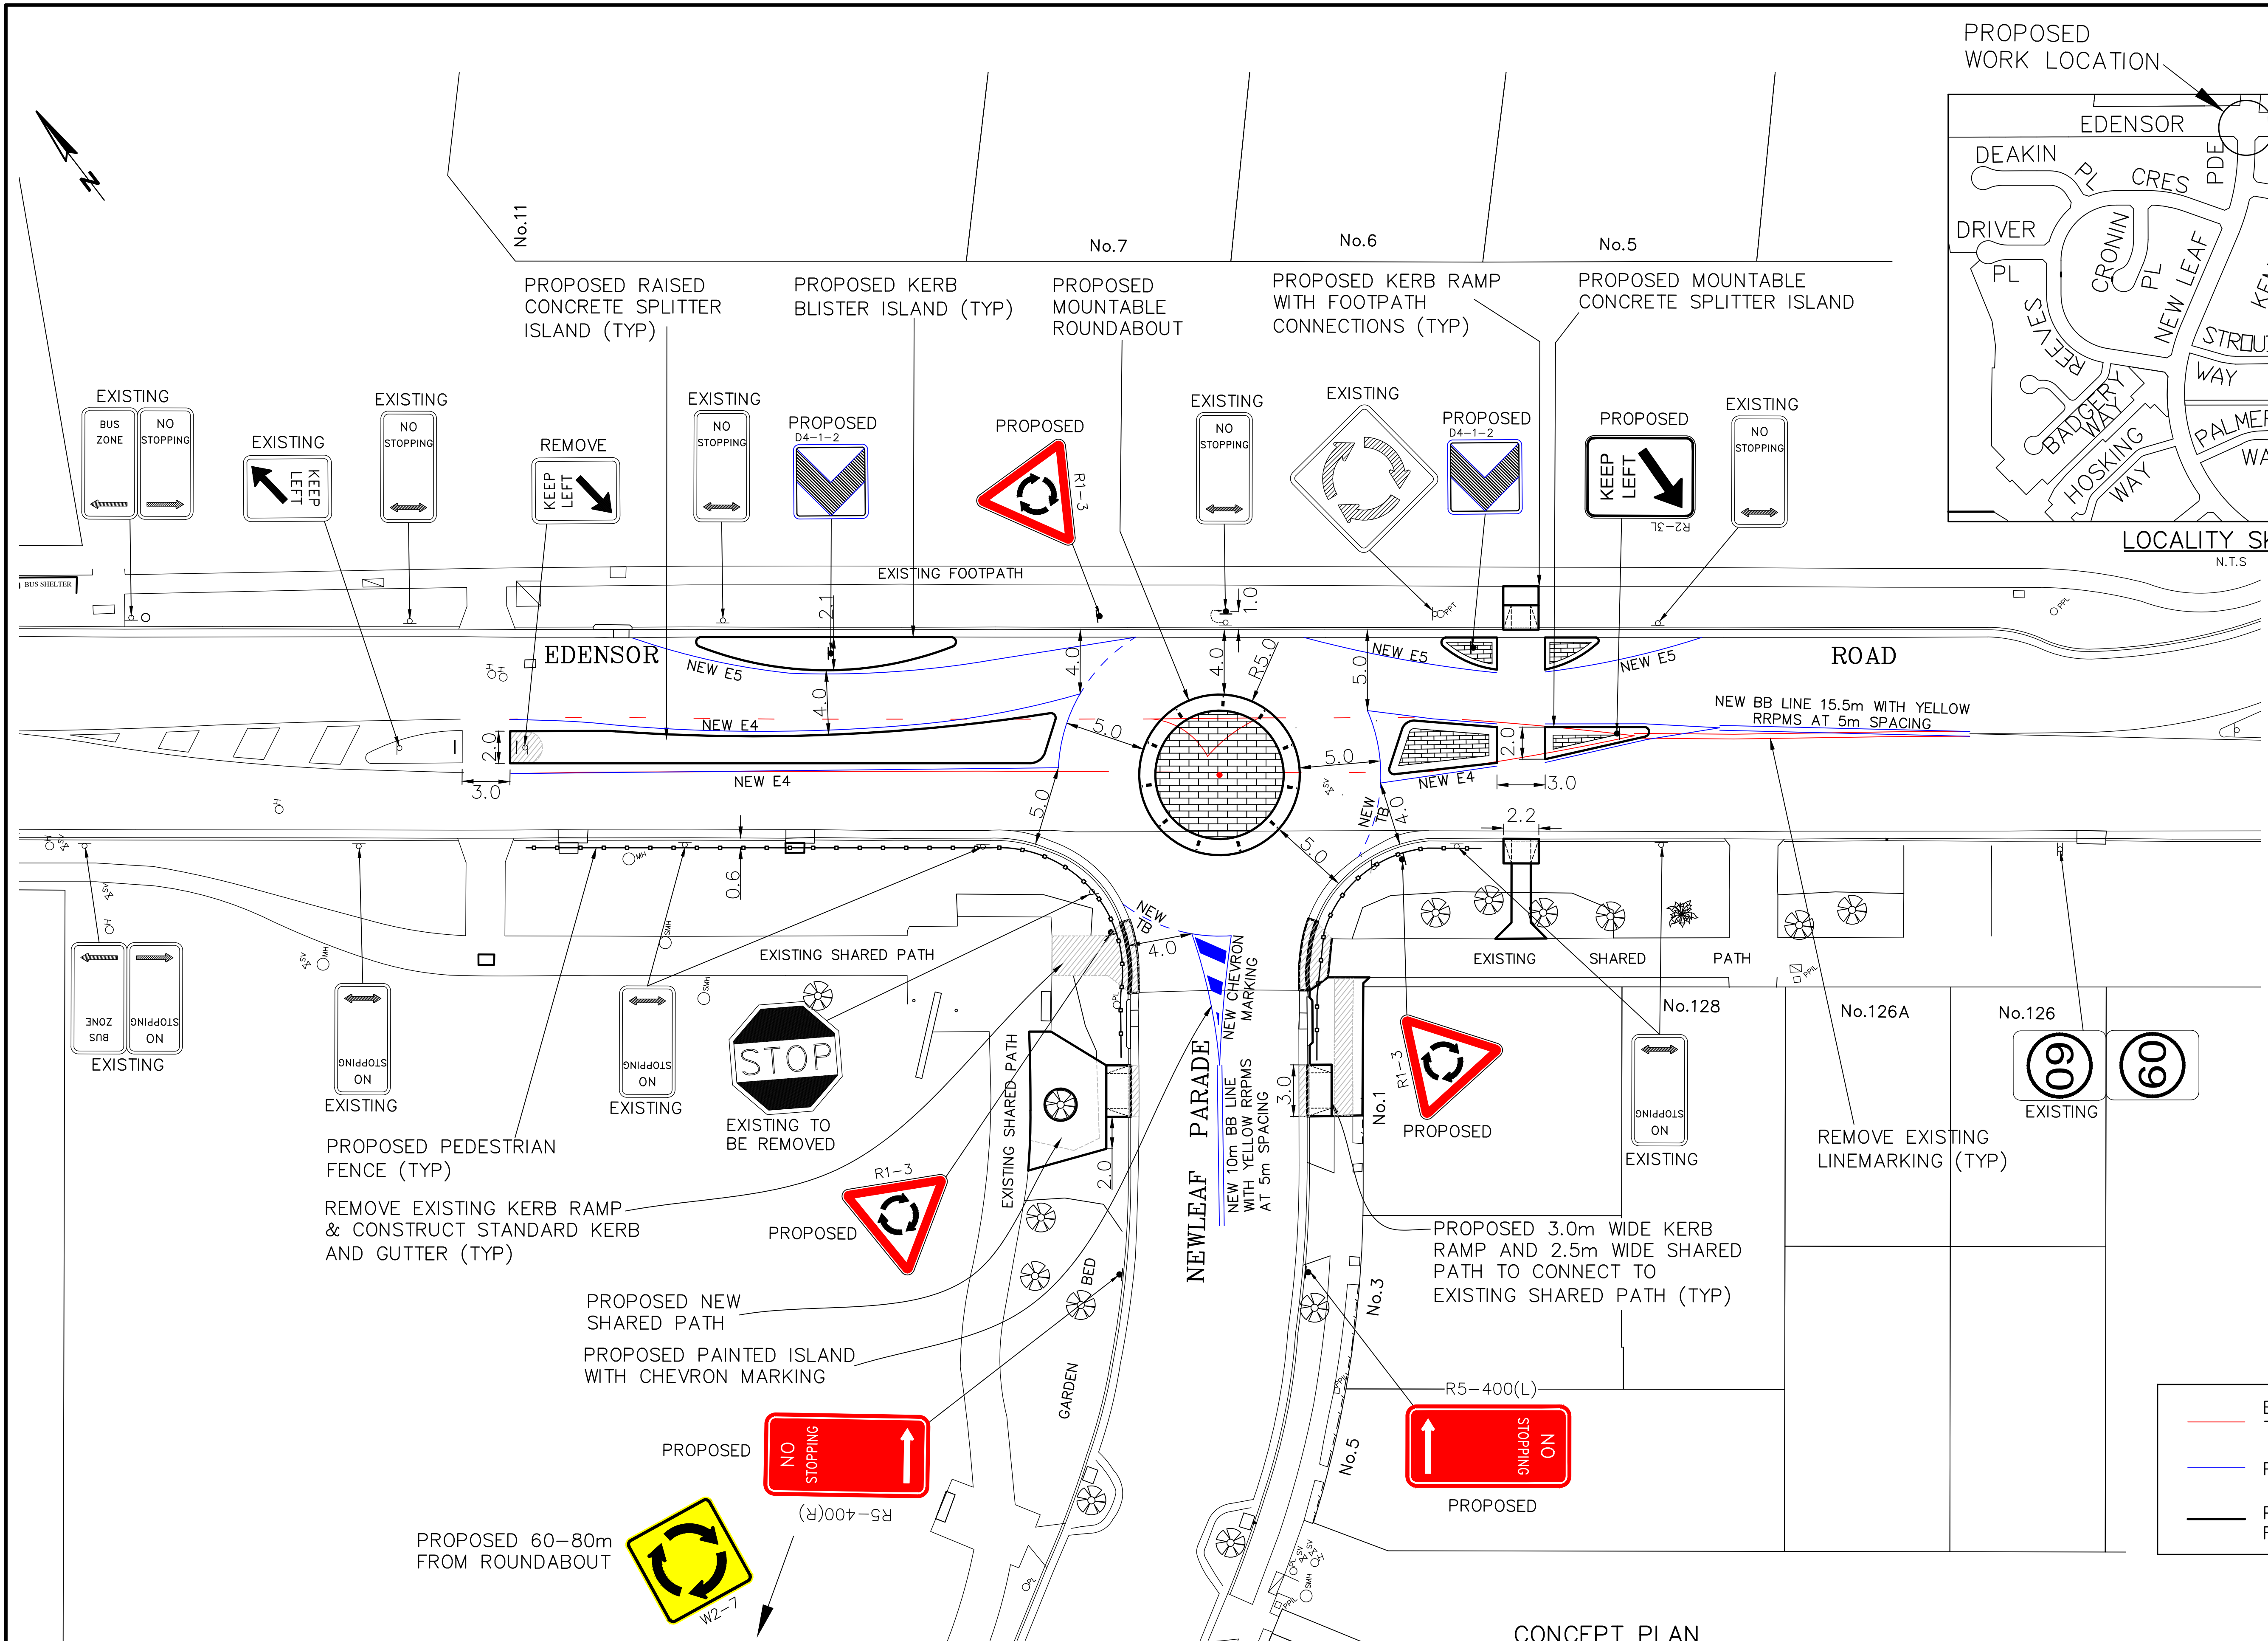

CONCEPT PLAN

SCALE: 1: 200 @A1
1: 400 @A3

DBYD REF. No.: 32593790
DBYD DATE: 24.08.2022

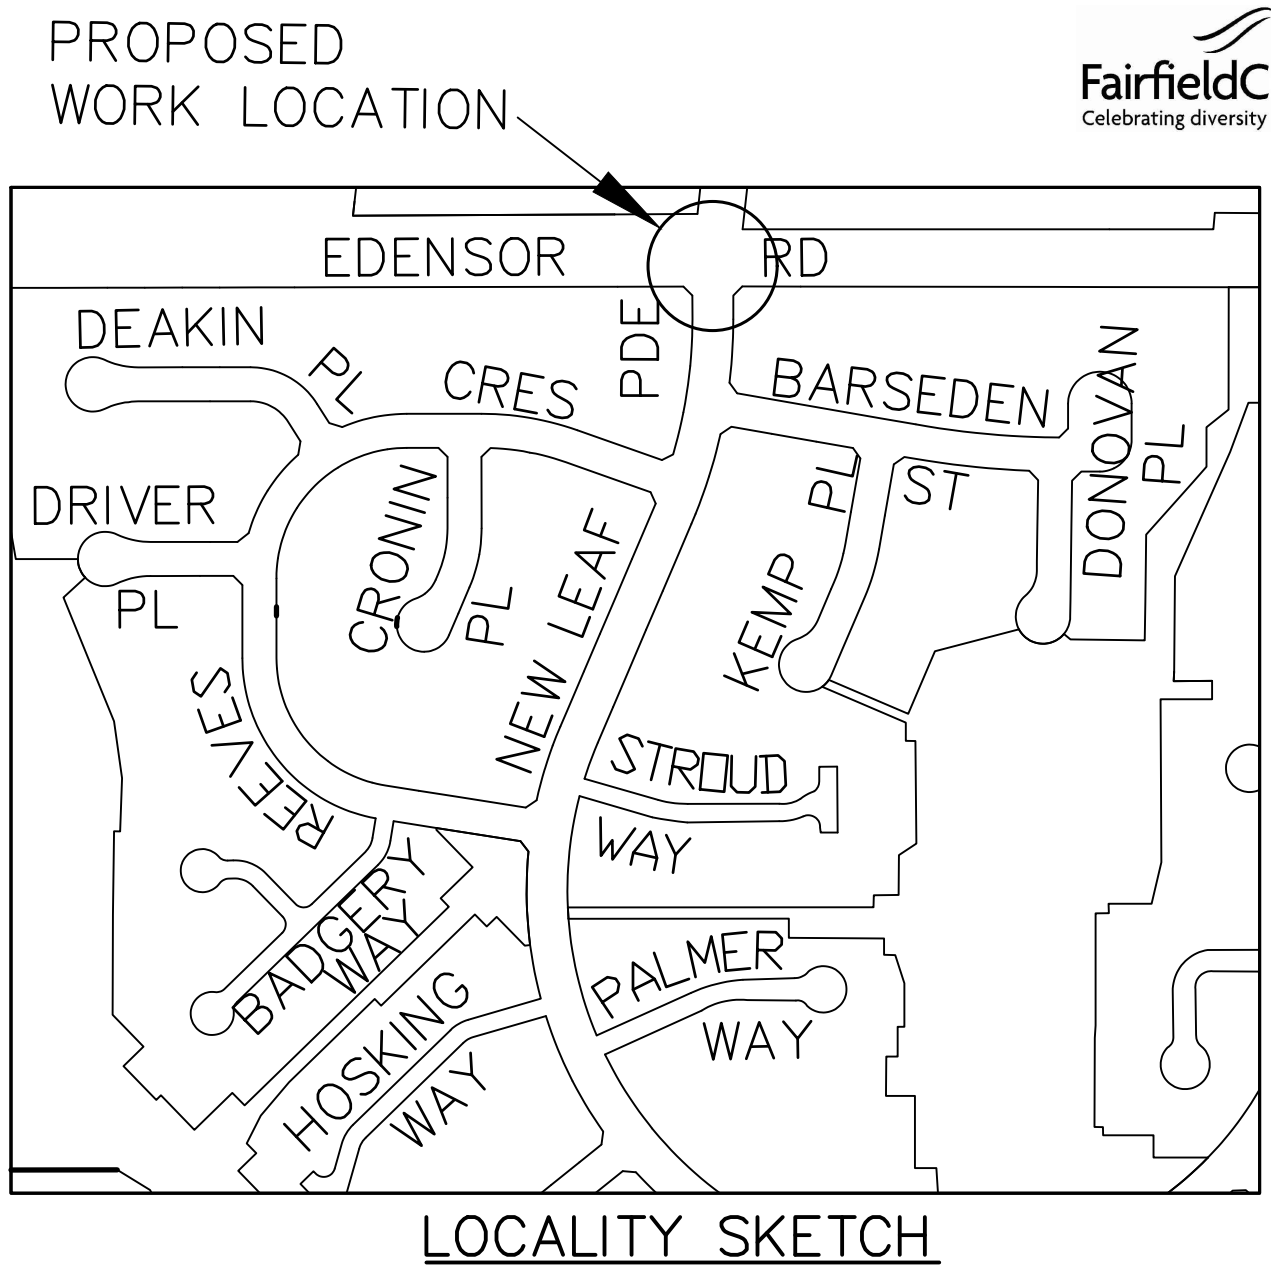

OBJECTIVE FILE: --/----

EXISTING SHOWN THUS			PROPOSED SHOWN THUS			PUBLIC UTILITIES			No.	REVISION	DATE	INIT'S	FAIRFIELD CITY COUNCIL		
KERB & GUTTER	=====	PIPE DRAINS	=====	KERB & GUTTER	=====	SEWER	---S---	TELECOM PITS	☑				ACAD: G:\Engineering\ACAD\2022 - 2023\TM805 - WSP 5 Newleaf Parade & Edensor Rd Concept plan.dwg RECOMMENDED FOR APPROVAL DESIGN SERVICES CO-ORDINATOR DATE: APPROVED BUILT SYSTEMS MANAGER DATE:		
TABLE DRAIN	-T-----D-	GULLY PITS	☐☐☐☐	TABLE DRAIN	T-----D	TELECOM CABLES	---ATC---	WATER MAIN	-W-						
EDGE OF BIT.	=====	JUNCTION PITS	☐☐☐☐	EDGE OF BITUM.	=====	GAS MAINS	---G---	STOP VALVE	☑						
				EDGE STRIP	+	POWER CABLES	---E---	HYDRANT	☑						
				PEGGED ROAD & ROAD SETOUT	---O---+	POWER POLES	☉	SEWER MAN HOLE	☉						
						TELECOM POLES	☉	OPTUS	☑				INITIALS		
													SAFETY AUDIT:		
													SURVEYED: B.R.C. 08.22		
													DESIGN: P.W. 02.23		
													DRAWN: P.W. 02.23		
													CHECKED:		
													PROPOSED ROUNDABOUT		
													EDENSOR ROAD & NEWLEAF PARADE, BONNYRIGG		
													CONCEPT PLAN		
													PLAN No. TM 805		
													SHEET No. 1 OF 1		
													REV. No.		