


LEGEND

- EXISTING LINE MARKING TO BE REMOVED.
- PROPOSED LINE MARKING.
- PROPOSED LANDSCAPE.

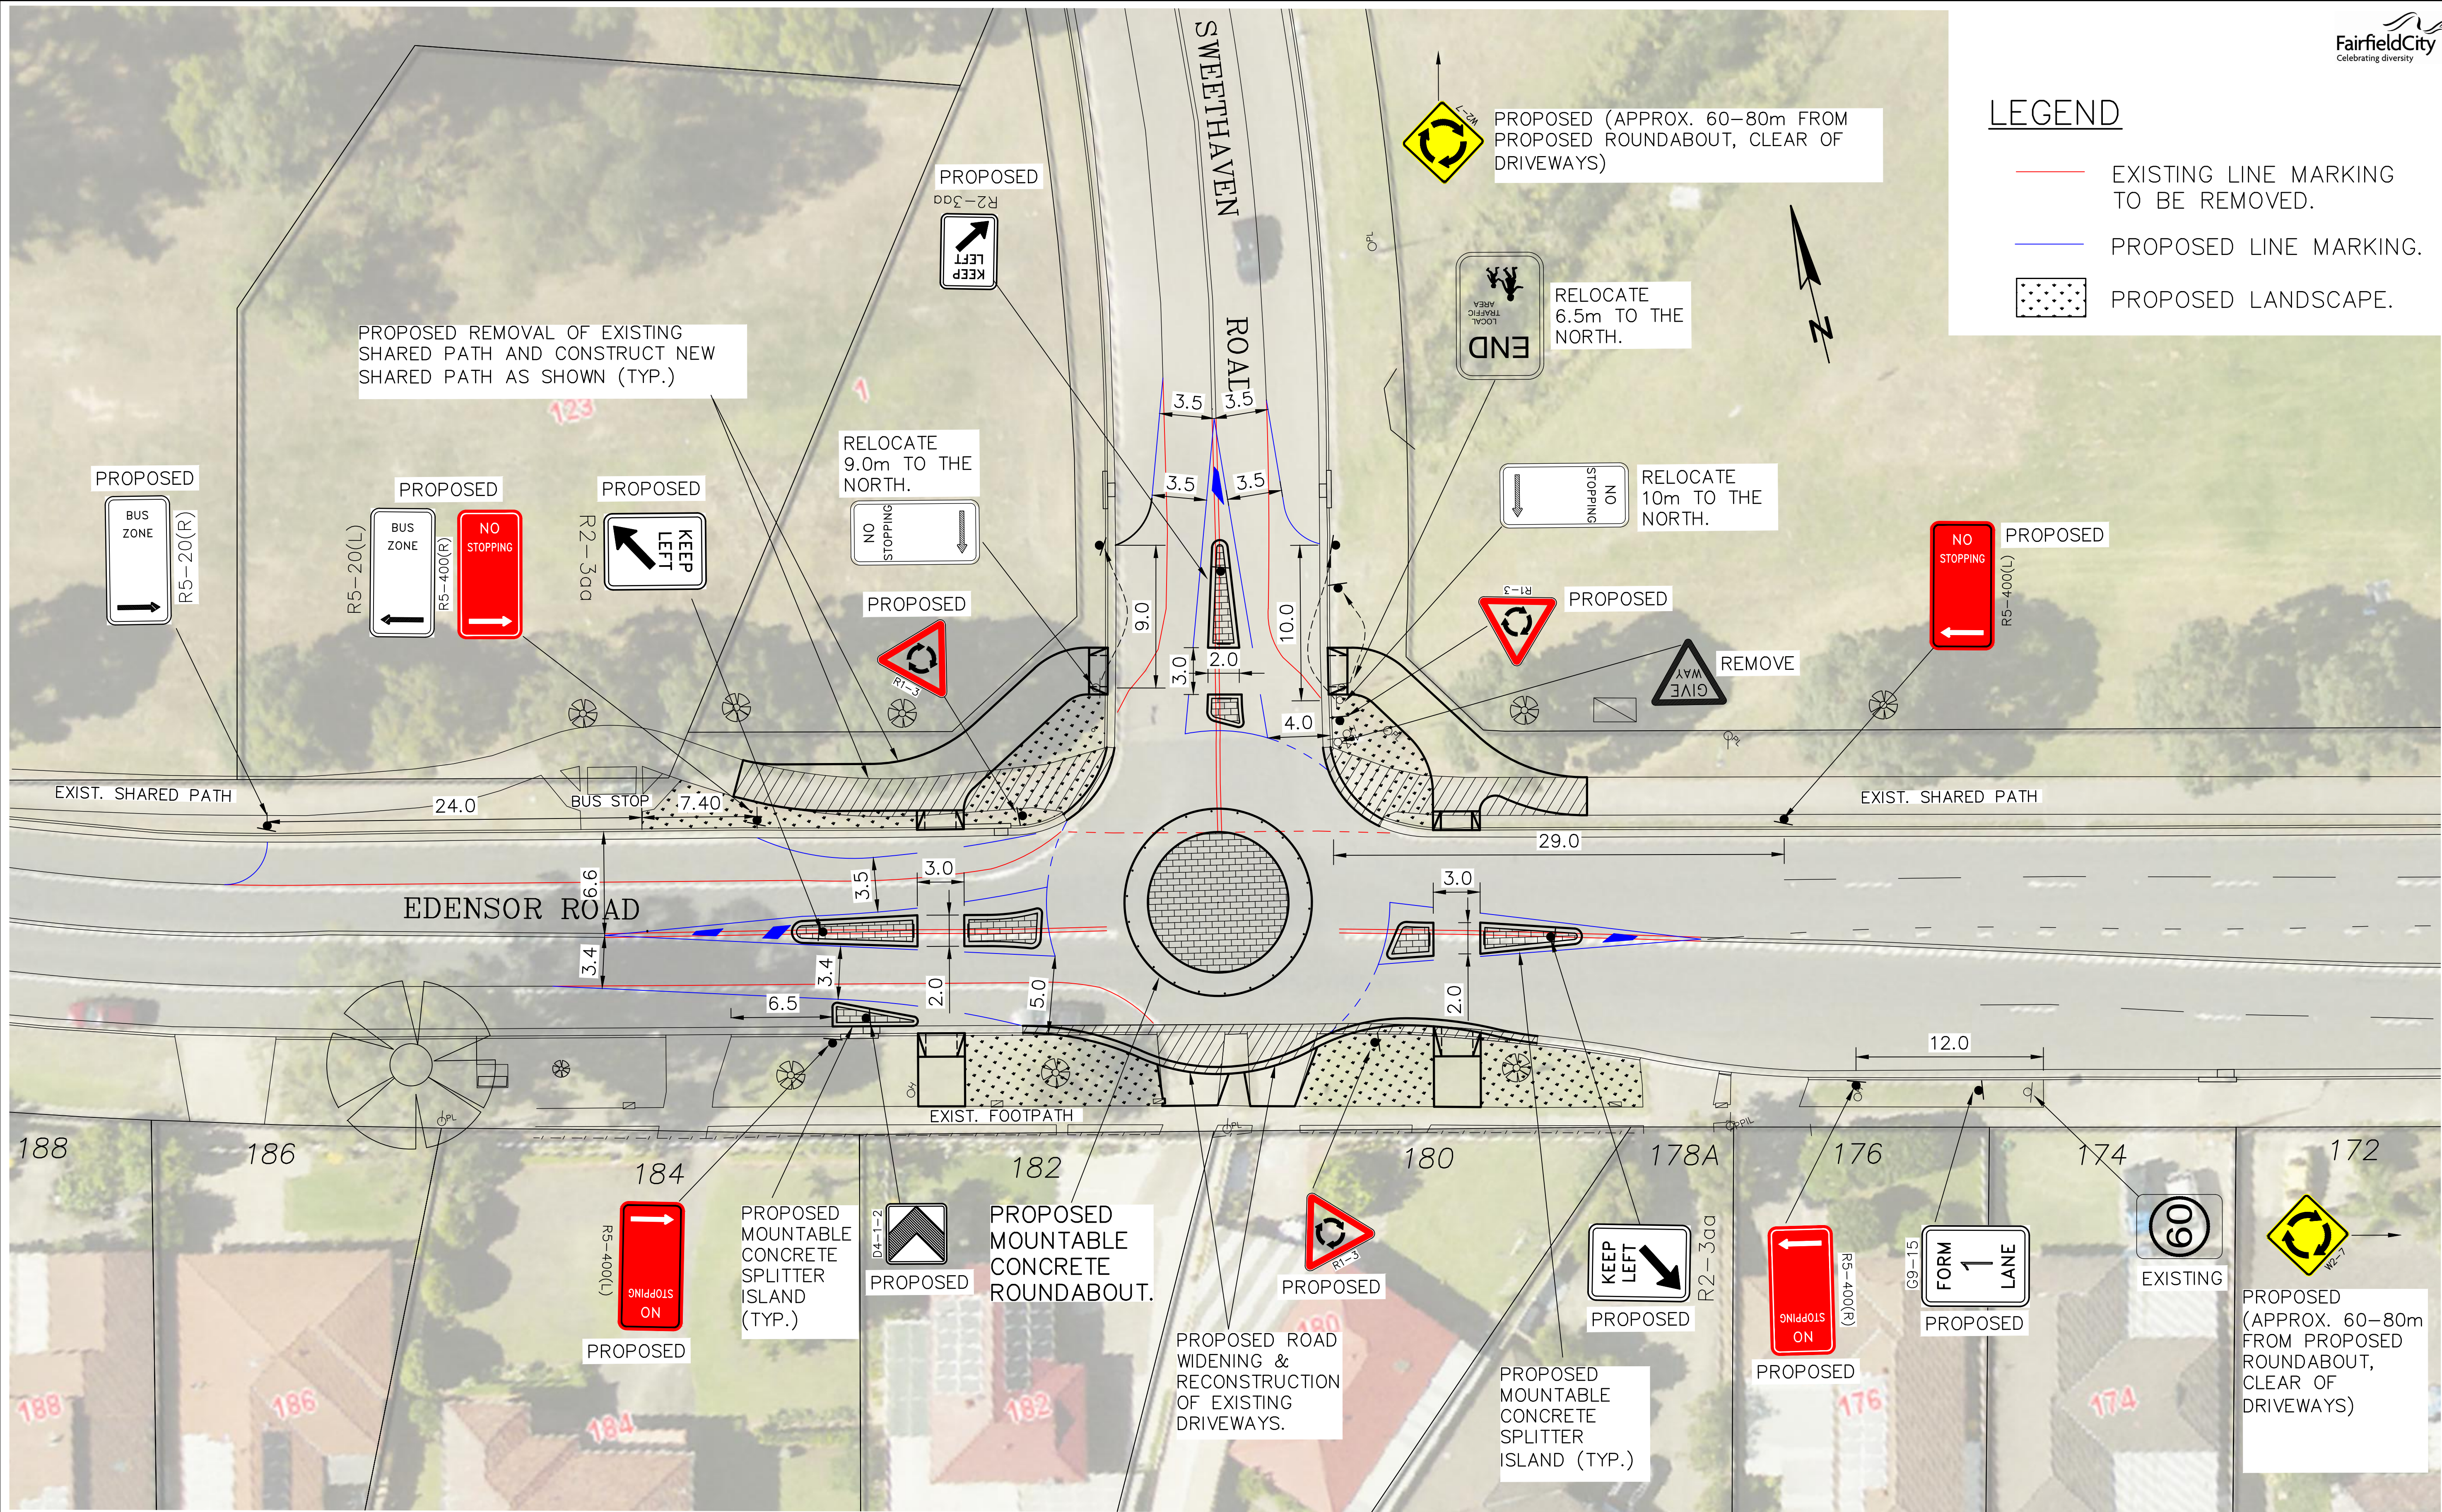

CONCEPT PLAN – SHEET 1

SCALE: 1:200 @A1
1:400 @A3

DBYD REF. No.: 32346415
DBYD DATE: 18.07.2022



OBJECTIVE FILE: 22/17298

EXISTING SHOWN THUS			PROPOSED SHOWN THUS			PUBLIC UTILITIES			No.	REVISION	DATE	INIT'S	FAIRFIELD CITY COUNCIL		
KERB & GUTTER	=====	PIPE DRAINS	=====	KERB & GUTTER	=====	SEWER	---S---	TELECOM PITS	☑				PROPOSED ROUNDABOUT SWEETHAVEN ROAD & EDENSOR ROAD, GREENFIELD PARK CONCEPT PLAN - SHEET 1		
TABLE DRAIN	-T-----D-	GULLY PITS	=====	TABLE DRAIN	-T-----D-	TELECOM CABLES	---ATC---	WATER MAIN	---W---						
EDGE OF BIT.	=====	JUNCTION PITS	=====	EDGE OF BITUM.	=====	GAS MAINS	---G---	STOP VALVE	---S---						
				EDGE STRIP	=====	POWER CABLES	---E---	HYDRANT	---H---						
				PEGGED ROAD	=====	POWER POLES	---P---	SEWER MAN HOLE	---M---				PLAN No. TM 810		
				ROAD SETOUT	=====	TELECOM POLES	---T---	OPTUS	---O---						