


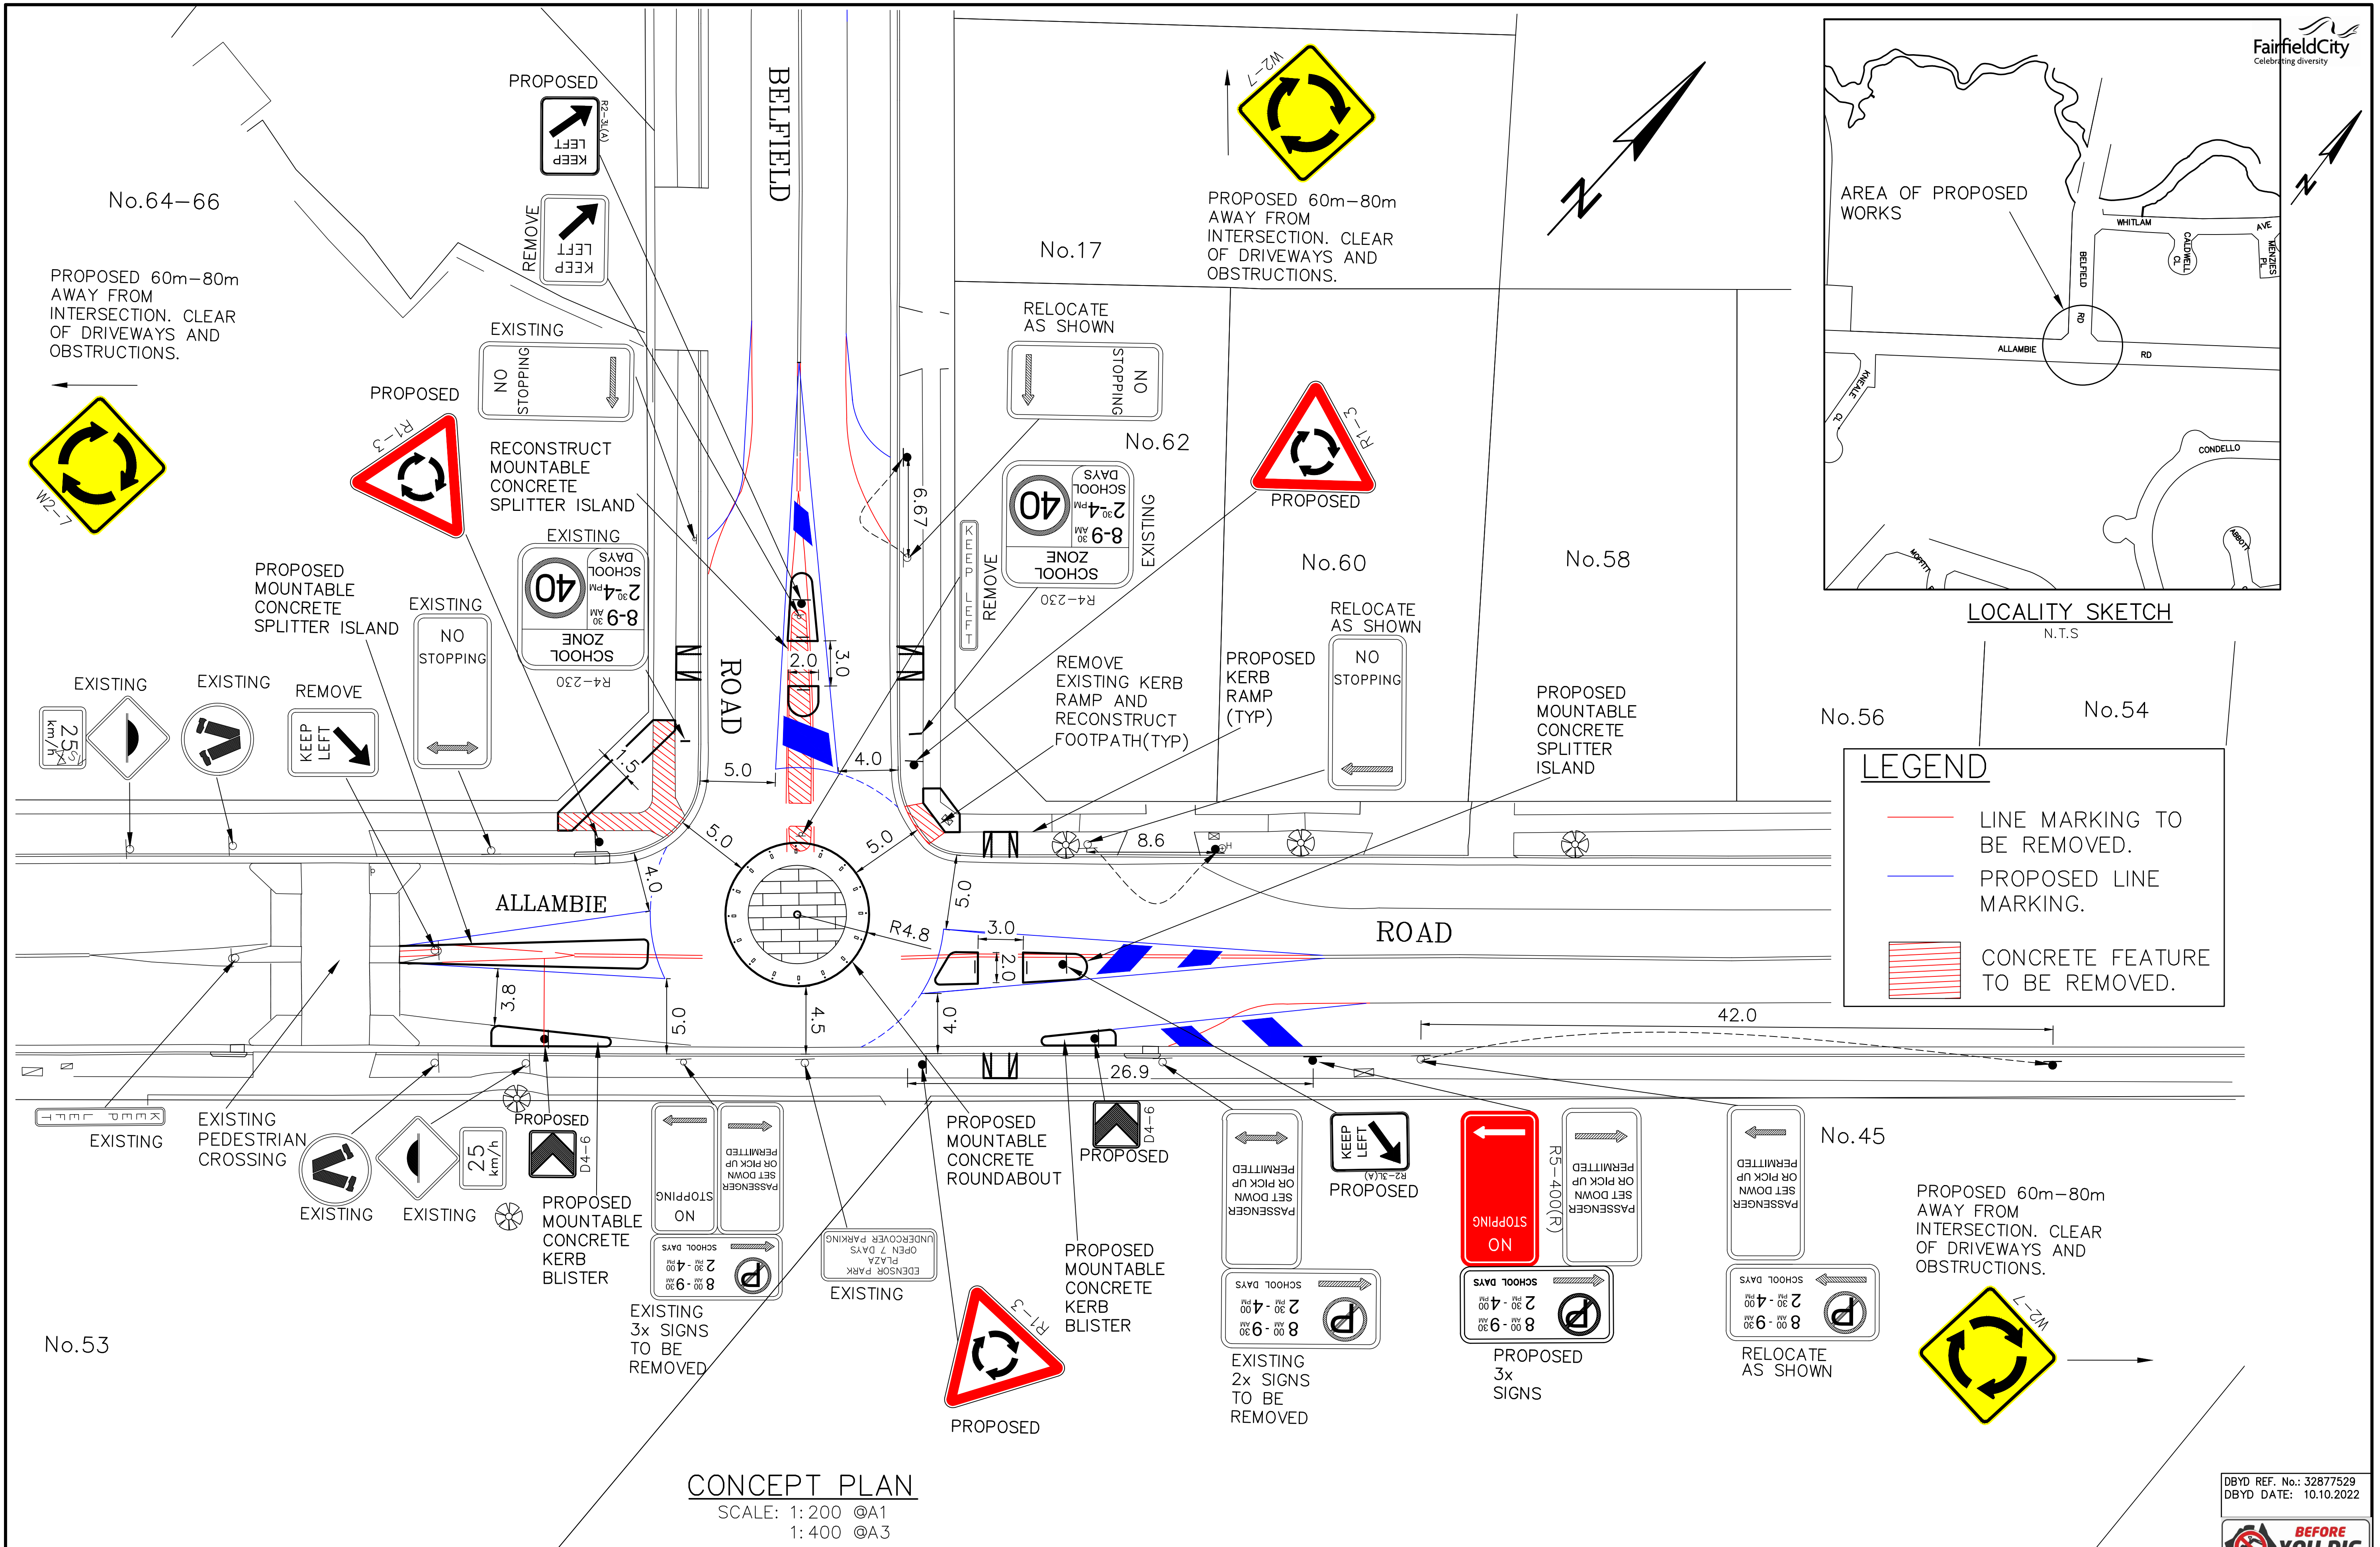

EXISTING SHOWN THUS			PROPOSED SHOWN THUS			PUBLIC UTILITIES			No.	REVISION	DATE	INIT'S	ACAD C:\Users\jones\Documents\TM818 - Belfield Road & Allambie Road, Edensor FILE: Park - Option 1.dwg			INITIALS	DATE	FAIRFIELD CITY COUNCIL		
KERB & GUTTER	=====	PIPE DRAINS	=====	PIPE DRAINS	=====	SEWER	---S---	TELECOM PITS	☑				DATUM: A.H.D.	SCALE: AS SHOWN	PAGE SIZE: A1			PROPOSED ROUNDABOUT BELFIELD ROAD & ALLAMBIE ROAD, EDENSOR PARK		
TABLE DRAIN	-T-----D-	GULLY PITS	=====	GULLY PITS	=====	TELECOM CABLES	---ATC---	WATER MAIN	--W--				RECOMMENDED FOR APPROVAL							
EDGE OF BIT.	=====	JUNCTION PITS	=====	JUNCTION PITS	=====	GAS MAINS	---G---	STOP VALVE	---S---				DESIGN SERVICES CO-ORDINATOR	DATE:						
						POWER CABLES	---E---	HYDRANT	---H---				APPROVED							
						POWER POLES	---P---	SEWER MAN HOLE	---M---				BUILT SYSTEMS MANAGER	DATE:				CONCEPT PLAN		
						TELECOM POLES	---T---	OPTUS	---O---									SHEET No. 1 of 1		
																		PLAN No. TM818		
																		REV. No.		