



GENERAL LEGEND

- EXISTING PARKLET TO BE RELOCATED (5mX2.5m)
- PROPOSED PARKLET LOCATION (5mX2.5m)
- EXISTING SANDSTONE BLOCKS
- PROPOSED SANDSTONE BLOCKS
- EXISTING LINEMARKING
- PROPOSED LINEMARKING
- EXISTING SIGN POST LOCATION
- PROPOSED SIGN POST LOCATION
- PROPOSED PICK-UP & DROP-OFF ZONE FOR JEEPNEY OPERATION

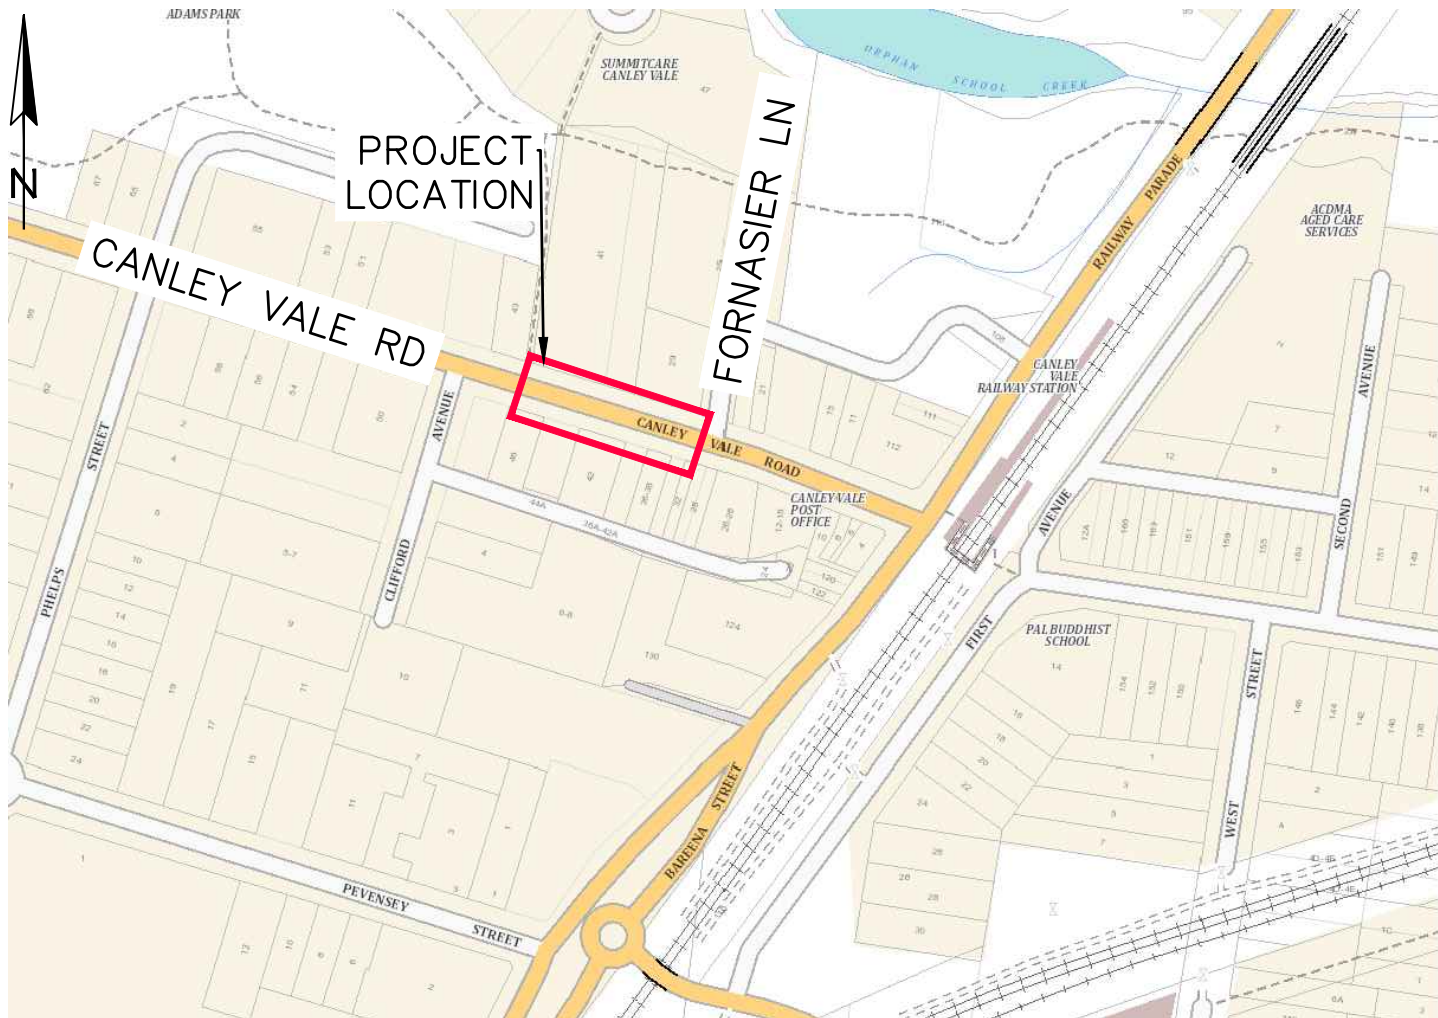


LOCALITY PLAN
N.T.S

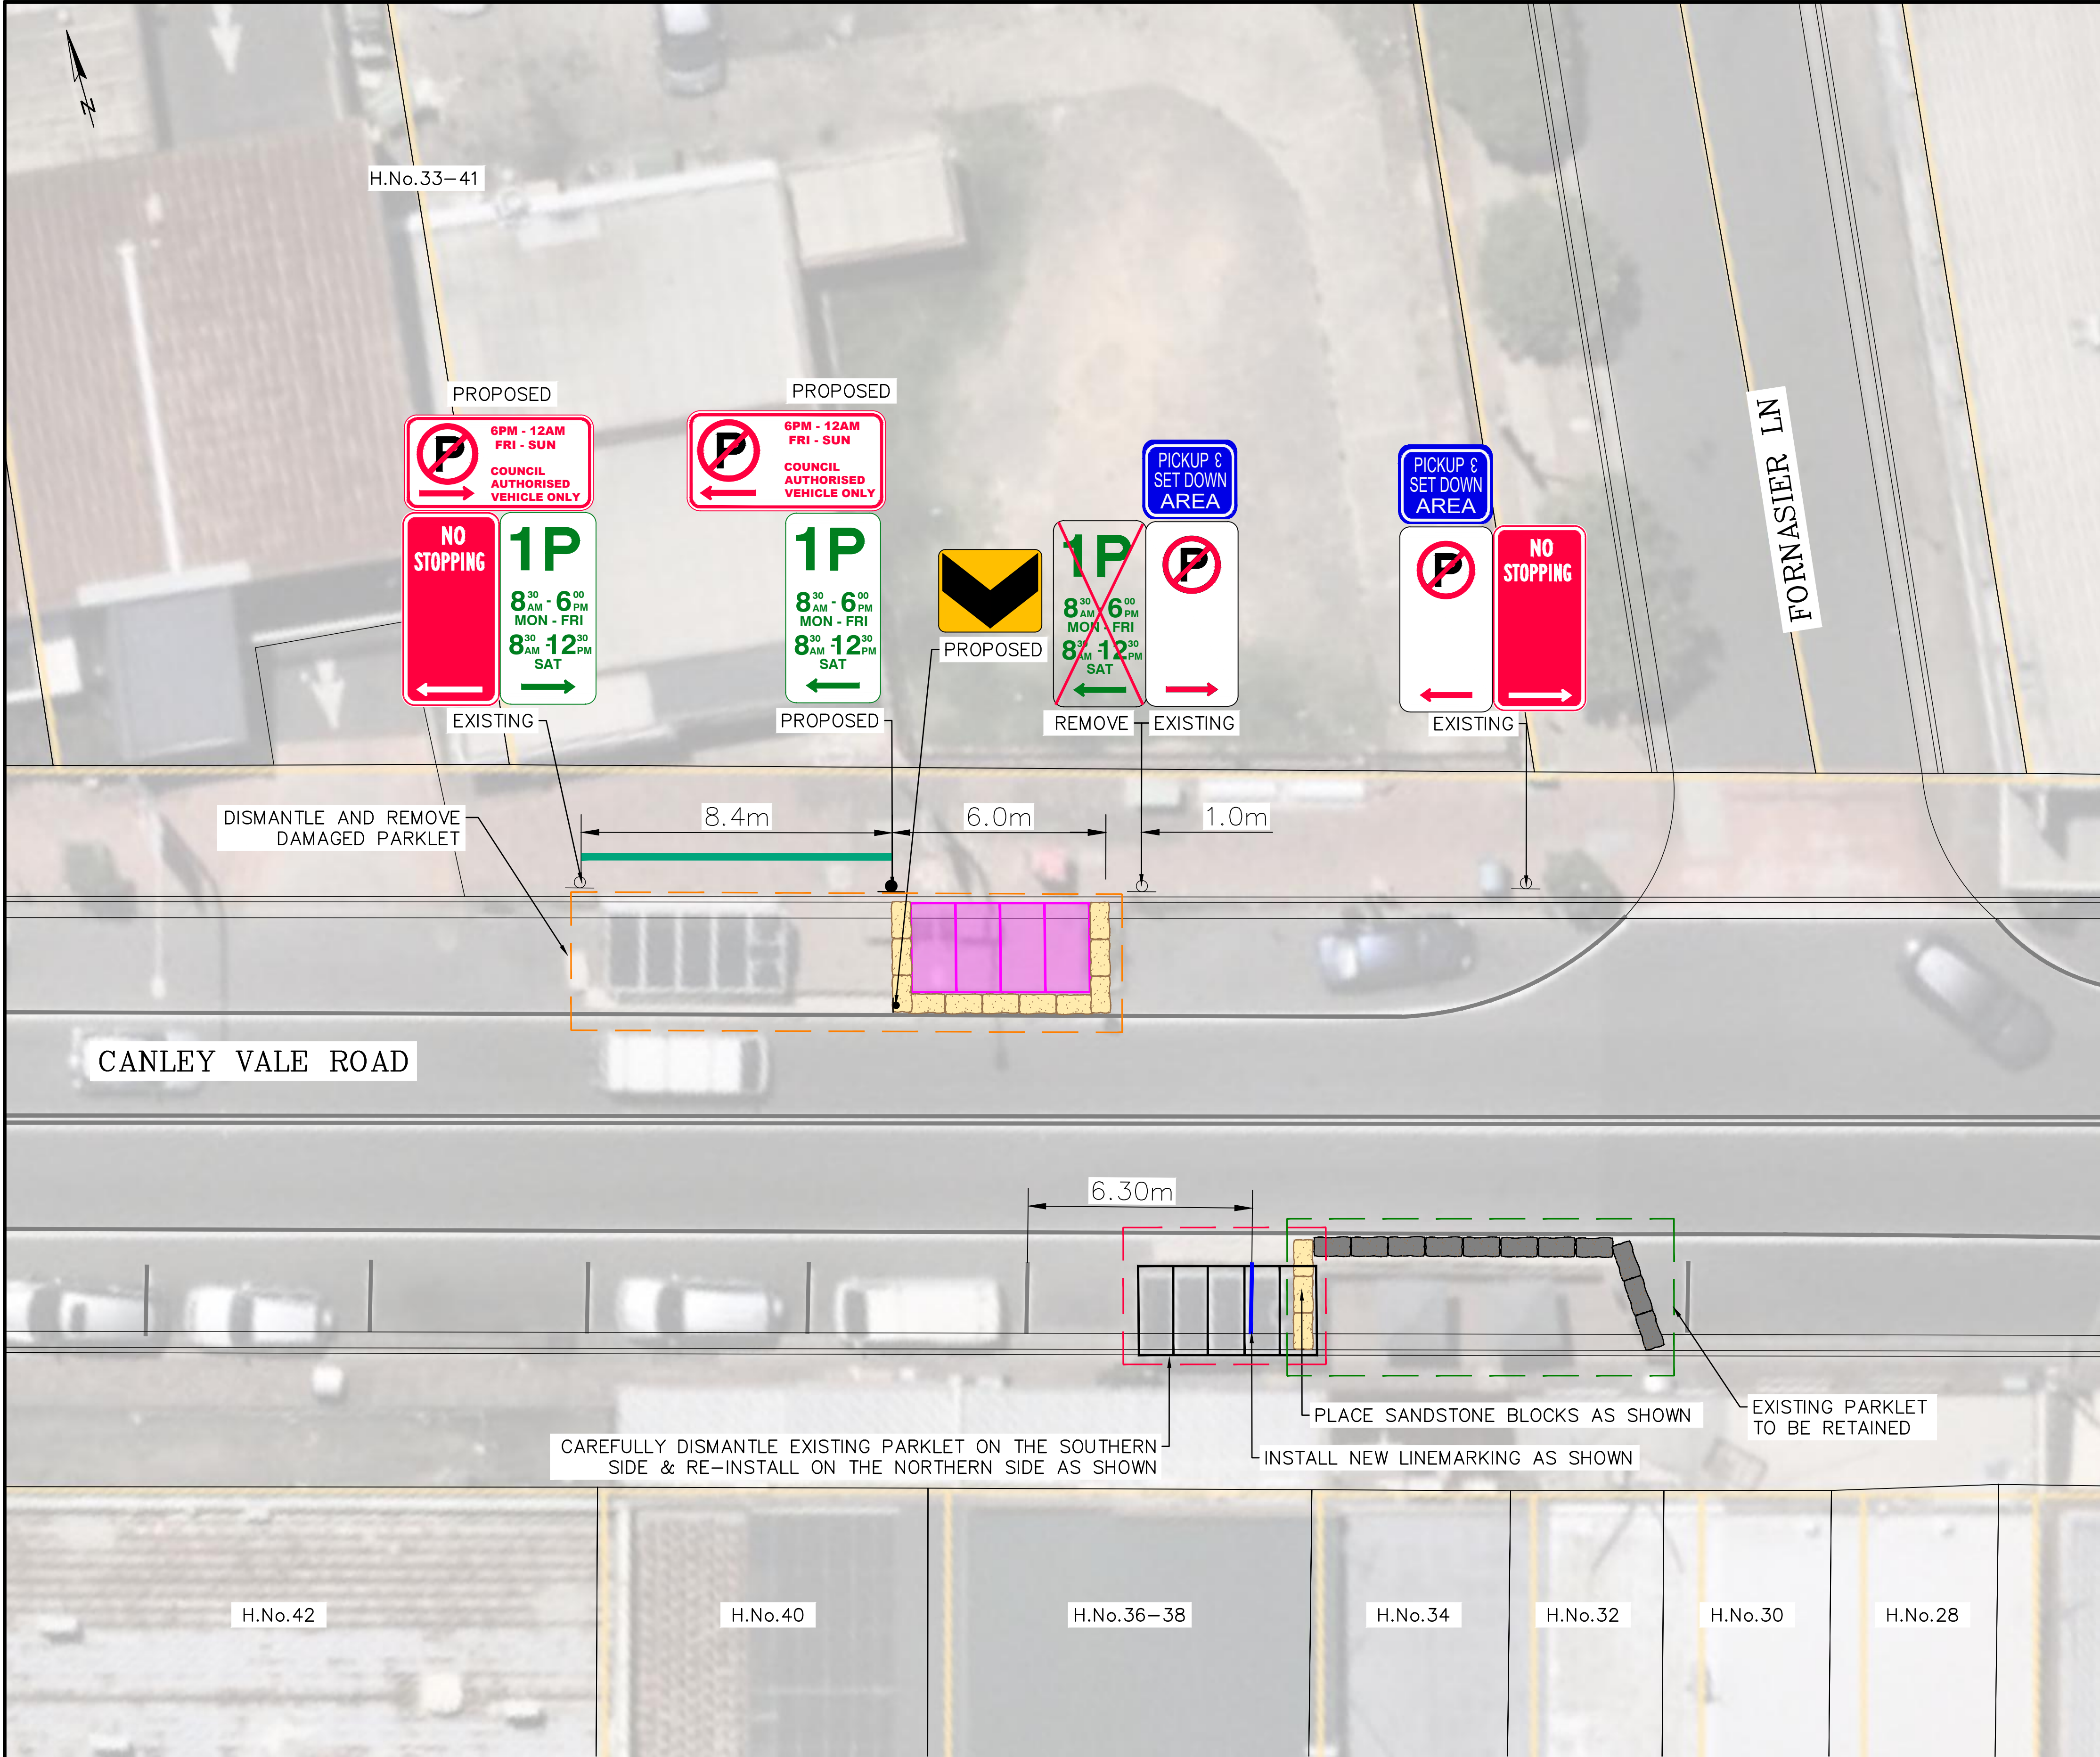

CONCEPT PLAN

SCALE: 1:100


EXISTING SHOWN THUS			PROPOSED SHOWN THUS			PUBLIC UTILITIES			No.	REVISION	DATE	INIT'S
KERB & GUTTER	=====	PIPE DRAINS	=====	KERB & GUTTER	=====	SEWER	---S---	TELECOM PITS	☑			
TABLE DRAIN	-T-----D-	GULLY PITS	=====	TABLE DRAIN	-T-----D-	TELECOM CABLES	---ATC---	WATER MAIN	-W-			
EDGE OF BIT.	=====	JUNCTION PITS	=====	EDGE OF BITUM.	=====	GAS MAINS	---G---	STOP VALVE	☑			
				EDGE STRIP	=====	POWER CABLES	---E---	HYDRANT	☑			
				PEGGED ROAD @	=====	POWER POLES	=====	SEWER MAN HOLE	☑			
				ROAD SETOUT	=====	TELECOM POLES	=====	OPTUS	☑			

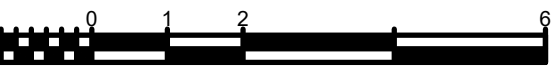

OBJECTIVE FILE:



INITIALS		DATE	FAIRFIELD CITY COUNCIL	
SAFETY AUDIT:			PROPOSED TRAFFIC MANAGEMENT	
SURVEYED:			CANLEY VALE RD NEAR FORNASIER LN	
DESIGN:		N.W. 08.25	CANLEY HEIGHTS	
DRAWN:		N.W. 08.25	CONCEPT PLAN	
CHECKED:		H.M.D. 08.25	SHEET No. 01	

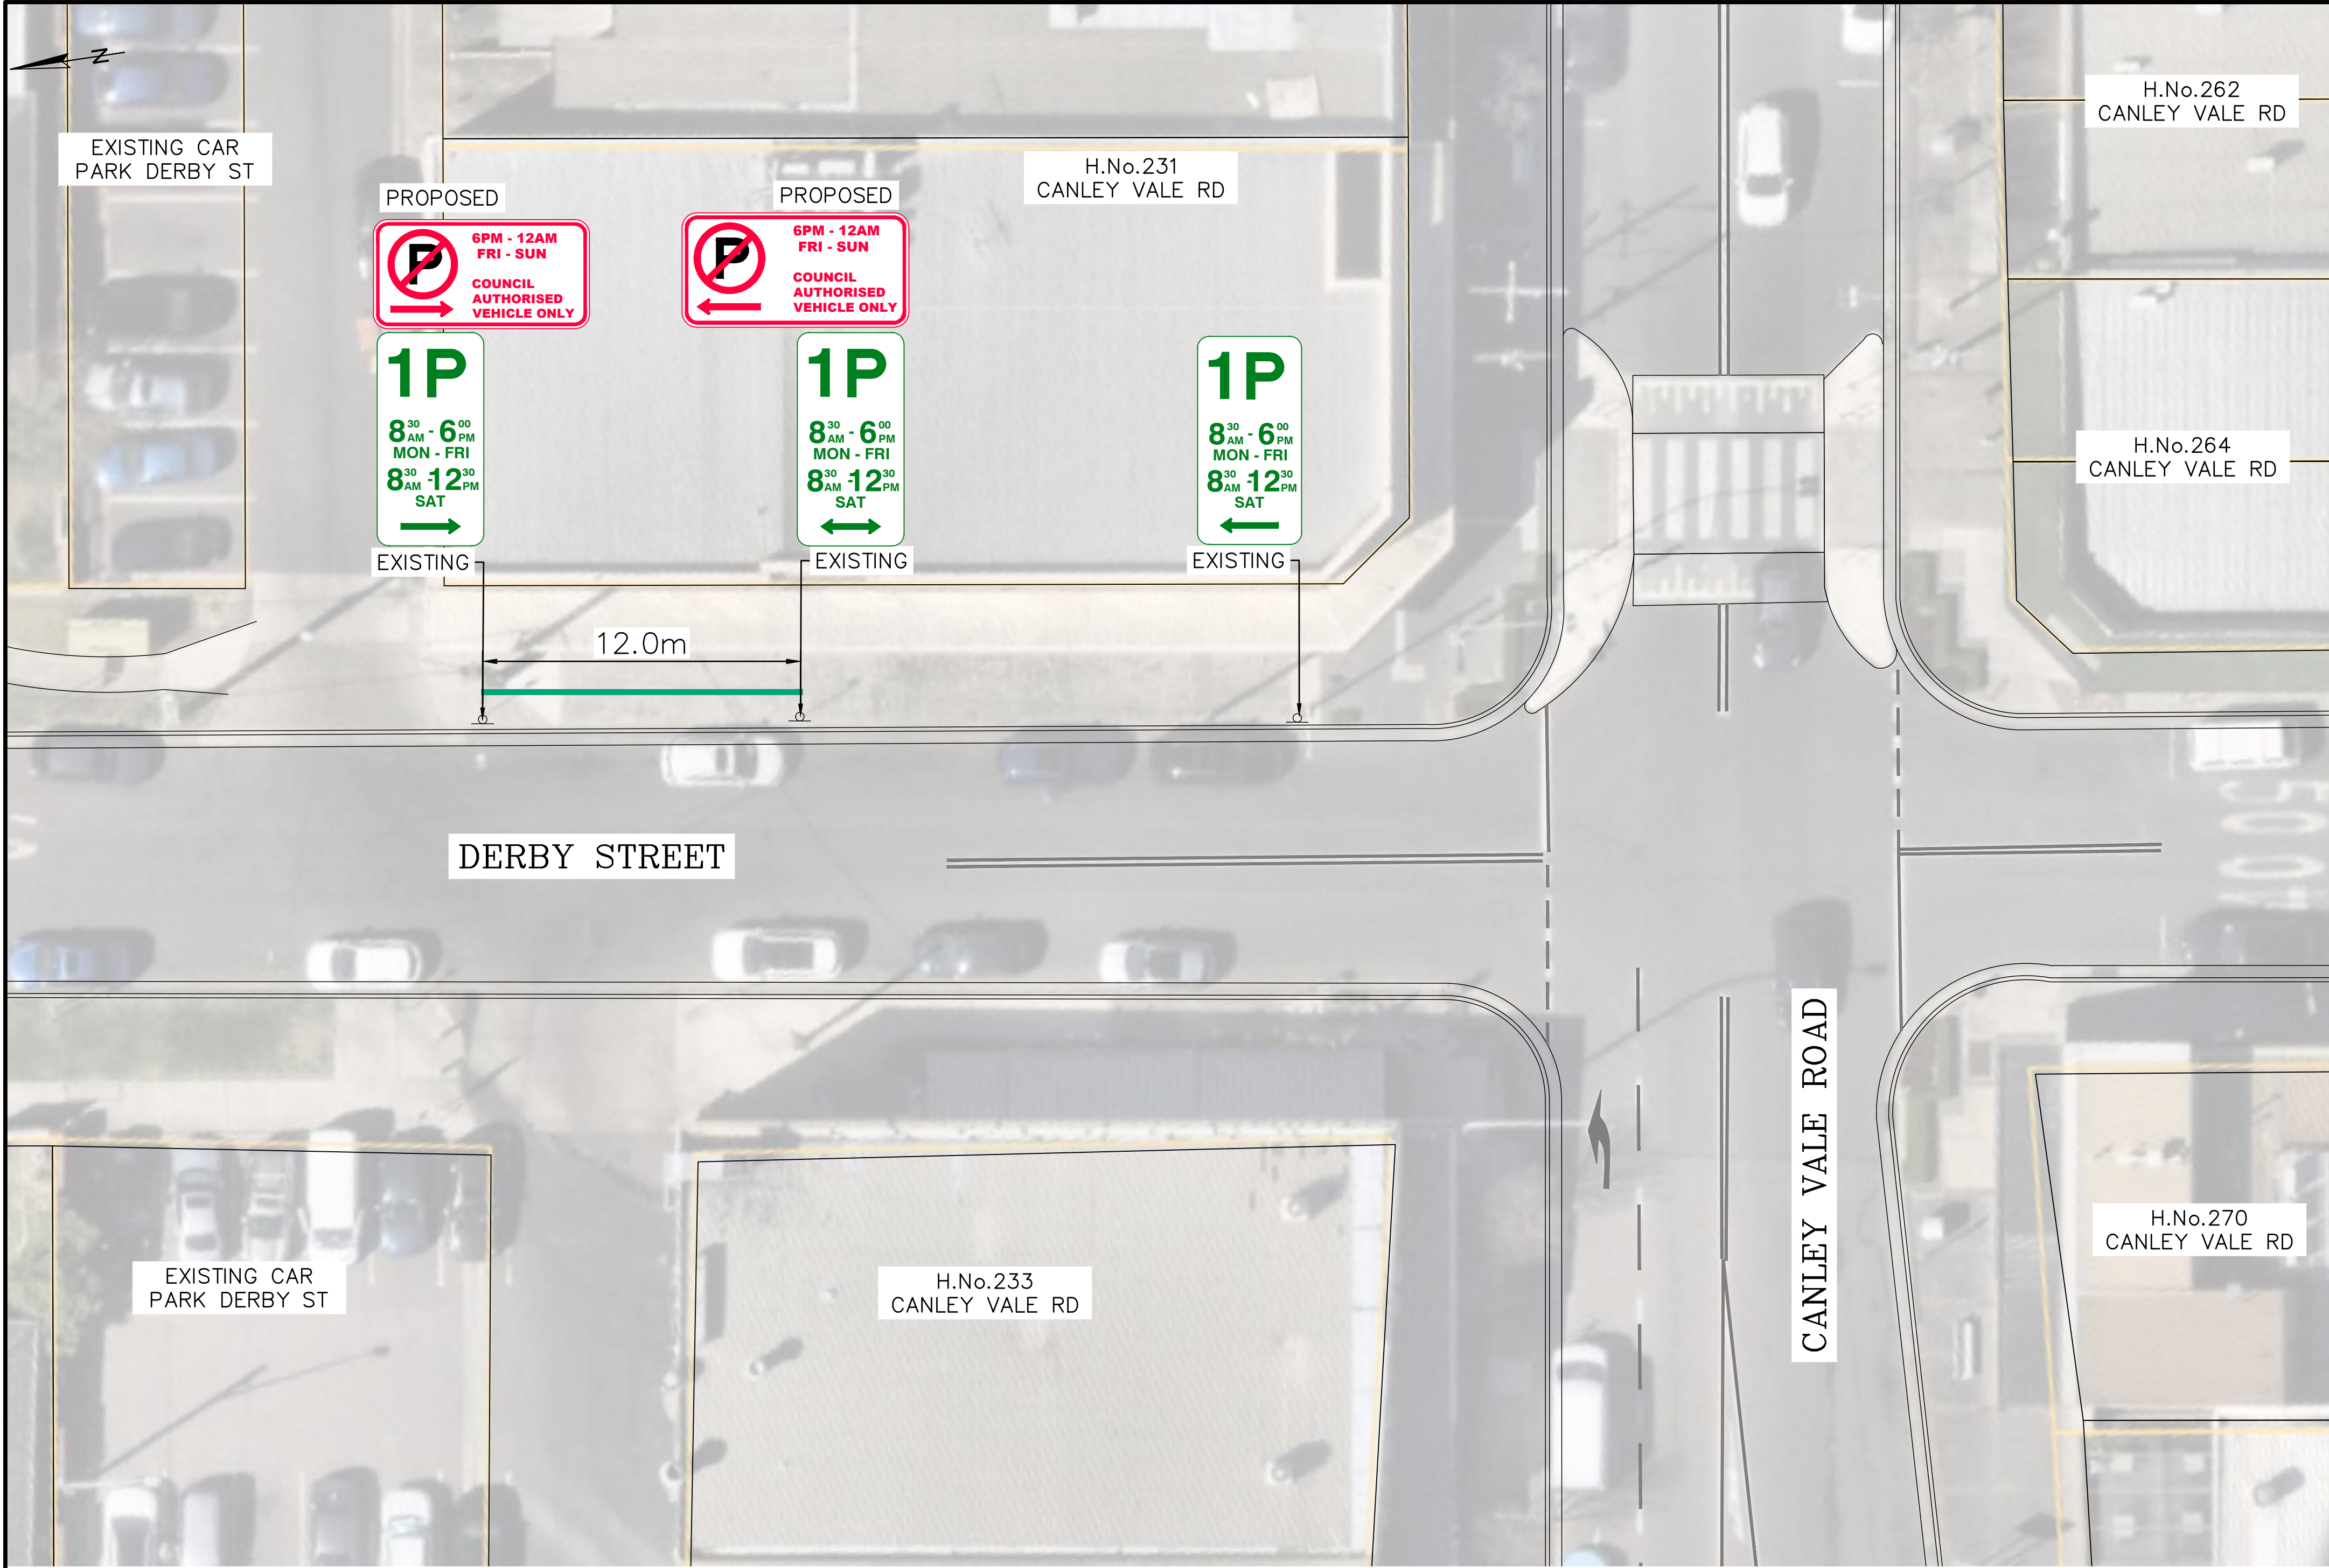

CONCEPT PLAN
SCALE: 1:150

GENERAL LEGEND

- EXISTING SIGN POST LOCATION
- PROPOSED PICK-UP & DROP-OFF ZONE FOR JEEPNEY OPERATION



LOCALITY PLAN
N.T.S

										1:150						OBJECTIVE FILE:														
EXISTING SHOWN THUS				PROPOSED SHOWN THUS				PUBLIC UTILITIES				No.	REVISION				DATE	INIT'S	ACAD FILE C:\Users\gghimire\Desktop\Traffic Committee\October 2025\Parklets\Jeepney Stops.dwg		INITIALS		DATE	FAIRFIELD CITY COUNCIL						
KERB & GUTTER			PIPE DRAINS			KERB & GUTTER			PIPE DRAINS			SEWER			TELECOM PITS				DATUM: A.H.D.		SCALE: @A1	PAGE SIZE:A1	SAFETY AUDIT:							
TABLE DRAIN			GULLY PITS			TABLE DRAIN			GULLY PITS			TELECOM CABLES			WATER MAIN				RECOMMENDED FOR APPROVAL		DESIGN SERVICES CO-ORDINATOR		DATE:					SURVEYED: -		-
EDGE OF BIT.			JUNCTION PITS			EDGE OF BITUM.			JUNCTION PITS			GAS MAINS			STOP VALVE				DESIGN SERVICES CO-ORDINATOR		DATE:		DESIGN: N.W.					08.25		
						EDGE STRIP						POWER CABLES			HYDRANT				DESIGN SERVICES CO-ORDINATOR		DATE:		DRAWN: N.W.					08.25		
						PEGGED ROAD						POWER POLES			SEWER MAN HOLE				APPROVED		DESIGN SERVICE MANAGER		DATE:	CHECKED: H.M.D.		08.25				
						ROAD SETOUT						TELECOM POLES			OPTUS										CONCEPT PLAN		SHEET No. 02	PLAN No. CONCEPT	REV. No.	

FAIRFIELD CITY COUNCIL

PROPOSED TRAFFIC MANAGEMENT
DERBY ST & CANLEY VALE RD,
CANLEY HEIGHTS

CONCEPT PLAN

PLAN No.
CONCEPT

SHEET No.
02

REVN. No.
02