



Demountable Transport Solutions
Smithfield Public School (Neville Street)
TGS1

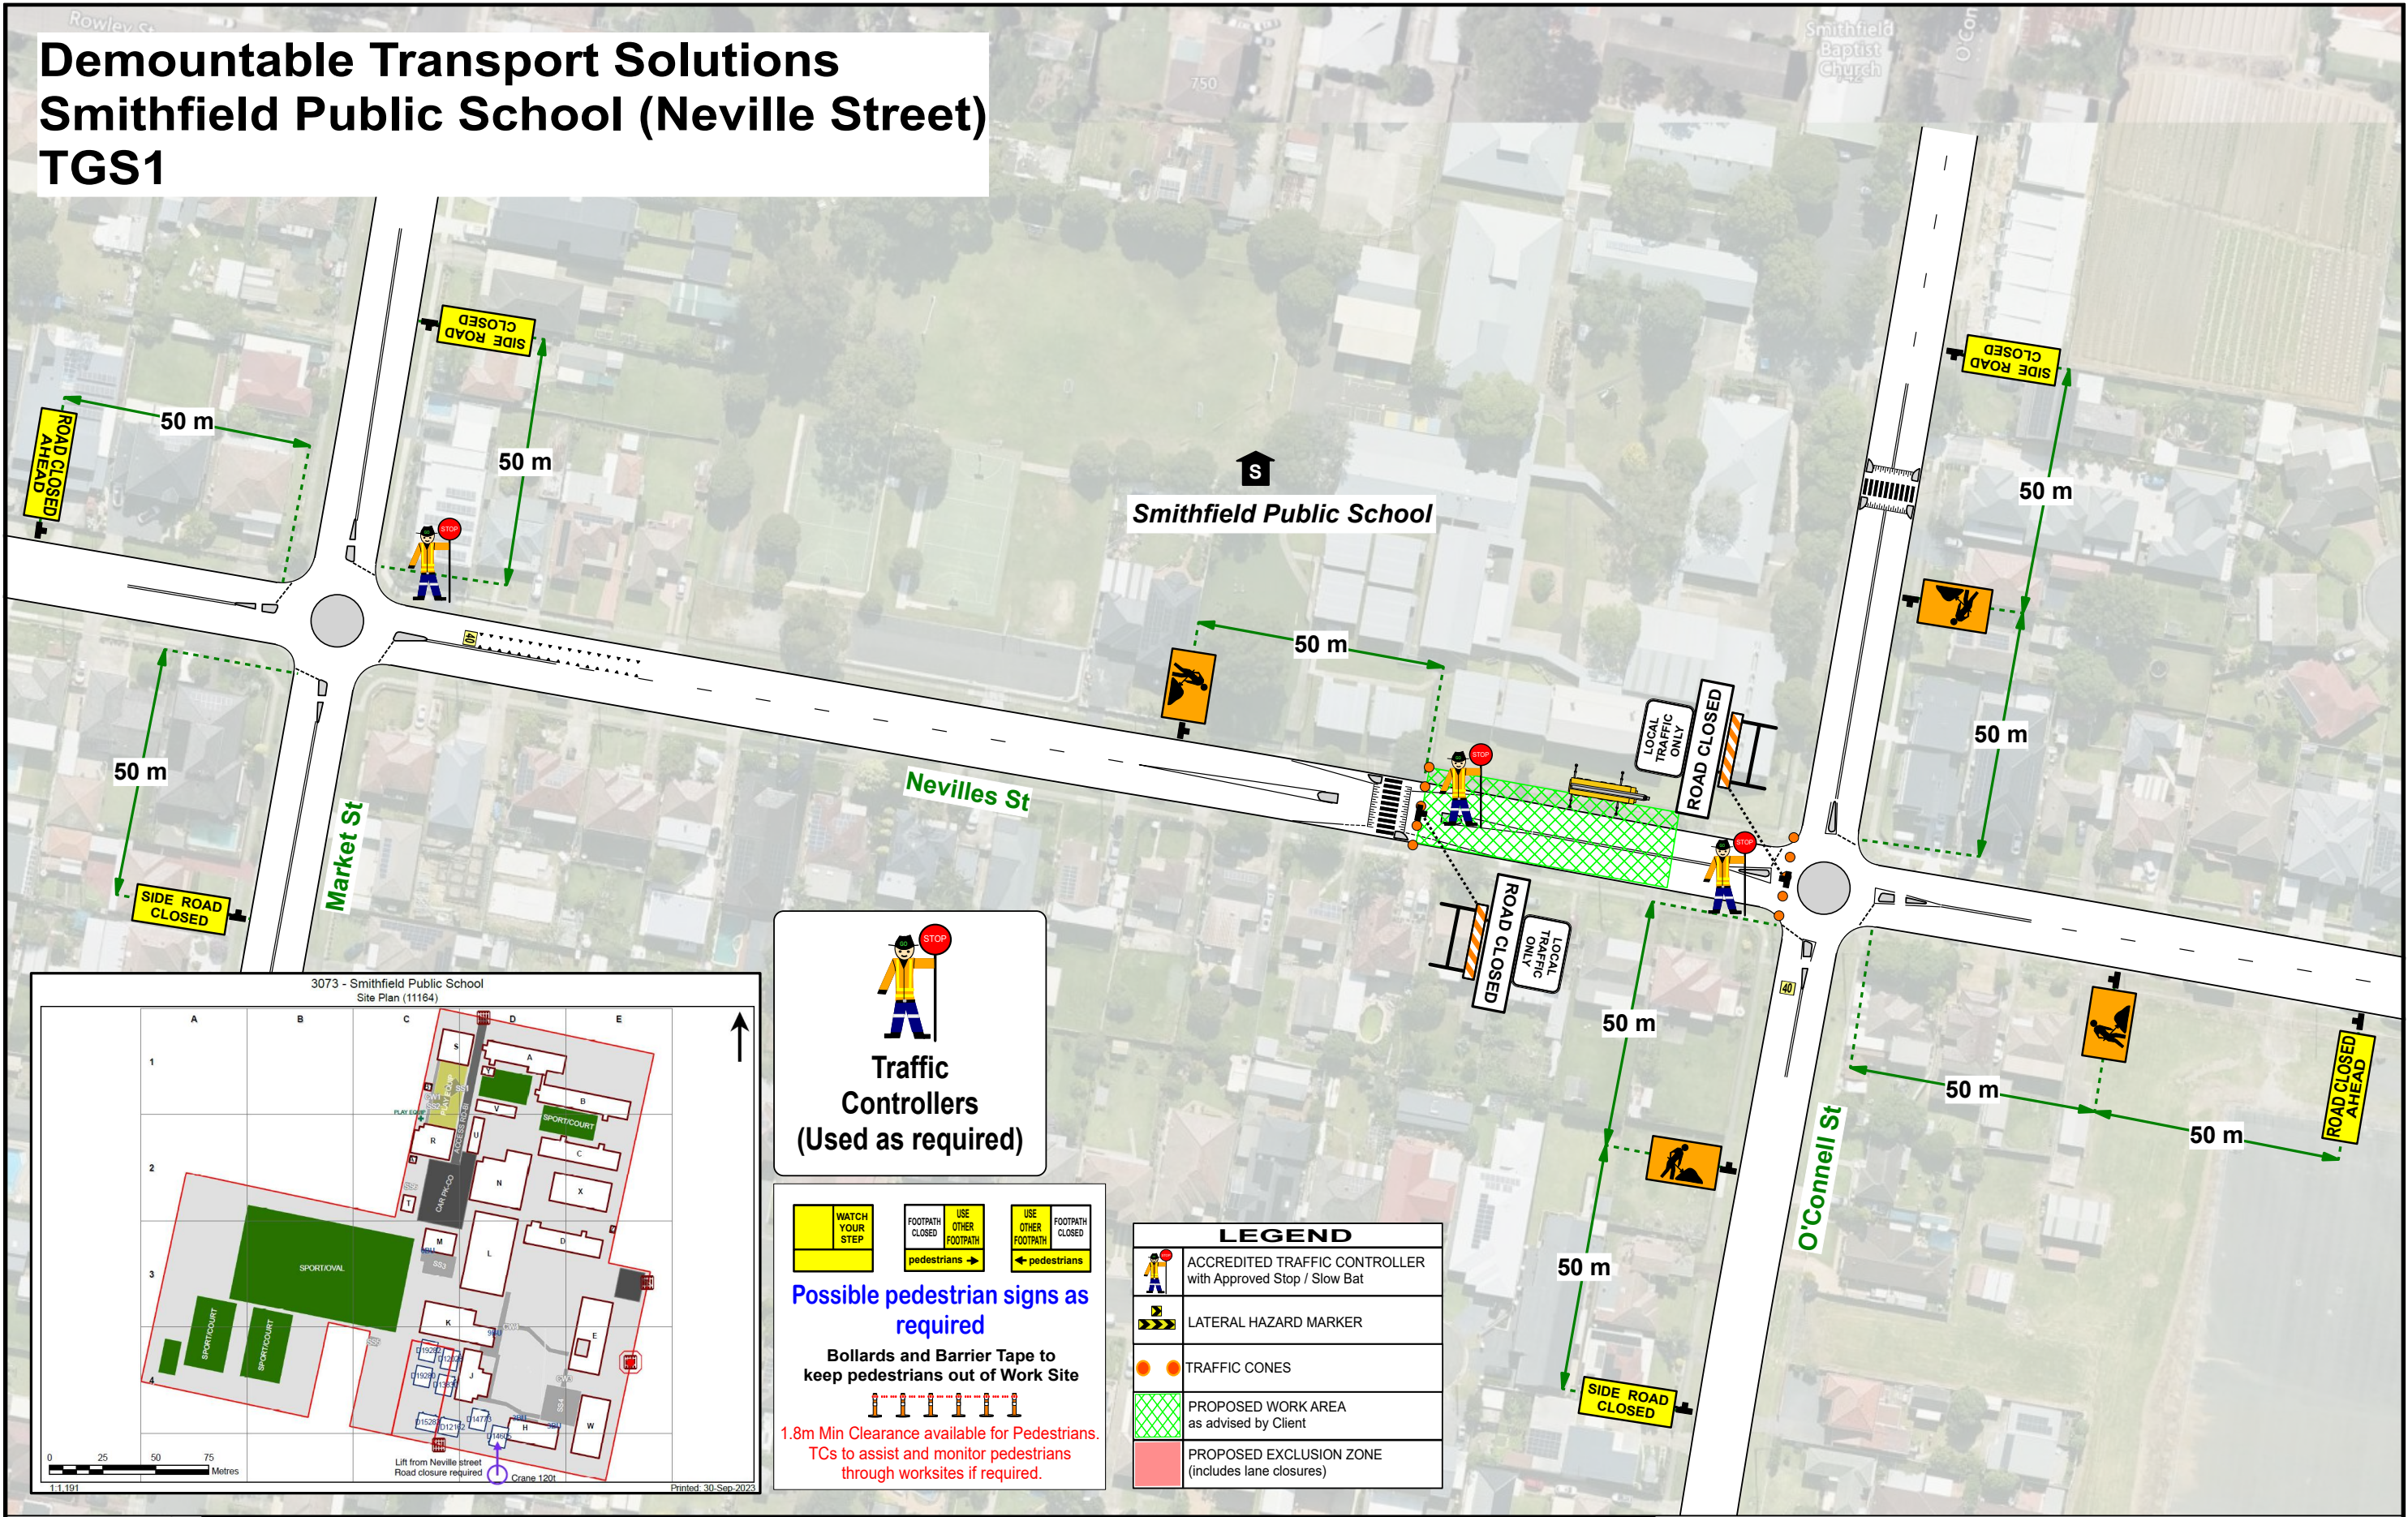

	REVISIONS	REV.	DATE	DESCRIPTION	AUTHORISED	CLIENT:	Demountable Transport Solutions	TERM:	Short Term	TGS Designer: Issa El-saj-TCT0030194		SIGNATURE: <i>Issa El-saj</i>	
		00	02/10/2025	Demountable Install/Removal	E Ricci	JOB LOCATION:	Smithfield Public School (Neville Street)	ROAD TYPE:	Two Way	TGS Approver: Eddie Ricci-TCT1018203		SIGNATURE: <i>E Ricci</i>	
		01			TCT1018203	CROSS ST 1:	Market Street	SPEED LIMIT:	50km/h	JOB No: 25-P0544			
		02				CROSS ST 2:	O'Connell Street	OPERATION:	Road Closure				
		03				SUBURB:	Smithfield	ROAD LAYOUT:	Local Road	TGS REFERENCE No: TGS1.1		TGS REVISION: 00	PAGE: 1/2

1800 000 495
All signage & distances are to comply with the TNSW TCAWS V6 & AS1742.3 2019
Go Traffic reserves the right to alter this site to suit any unforeseen circumstances
- This TMP is not to scale

Demountable Transport Solutions
Smithfield Public School (Neville Street)
TGS1.2 Detour Map

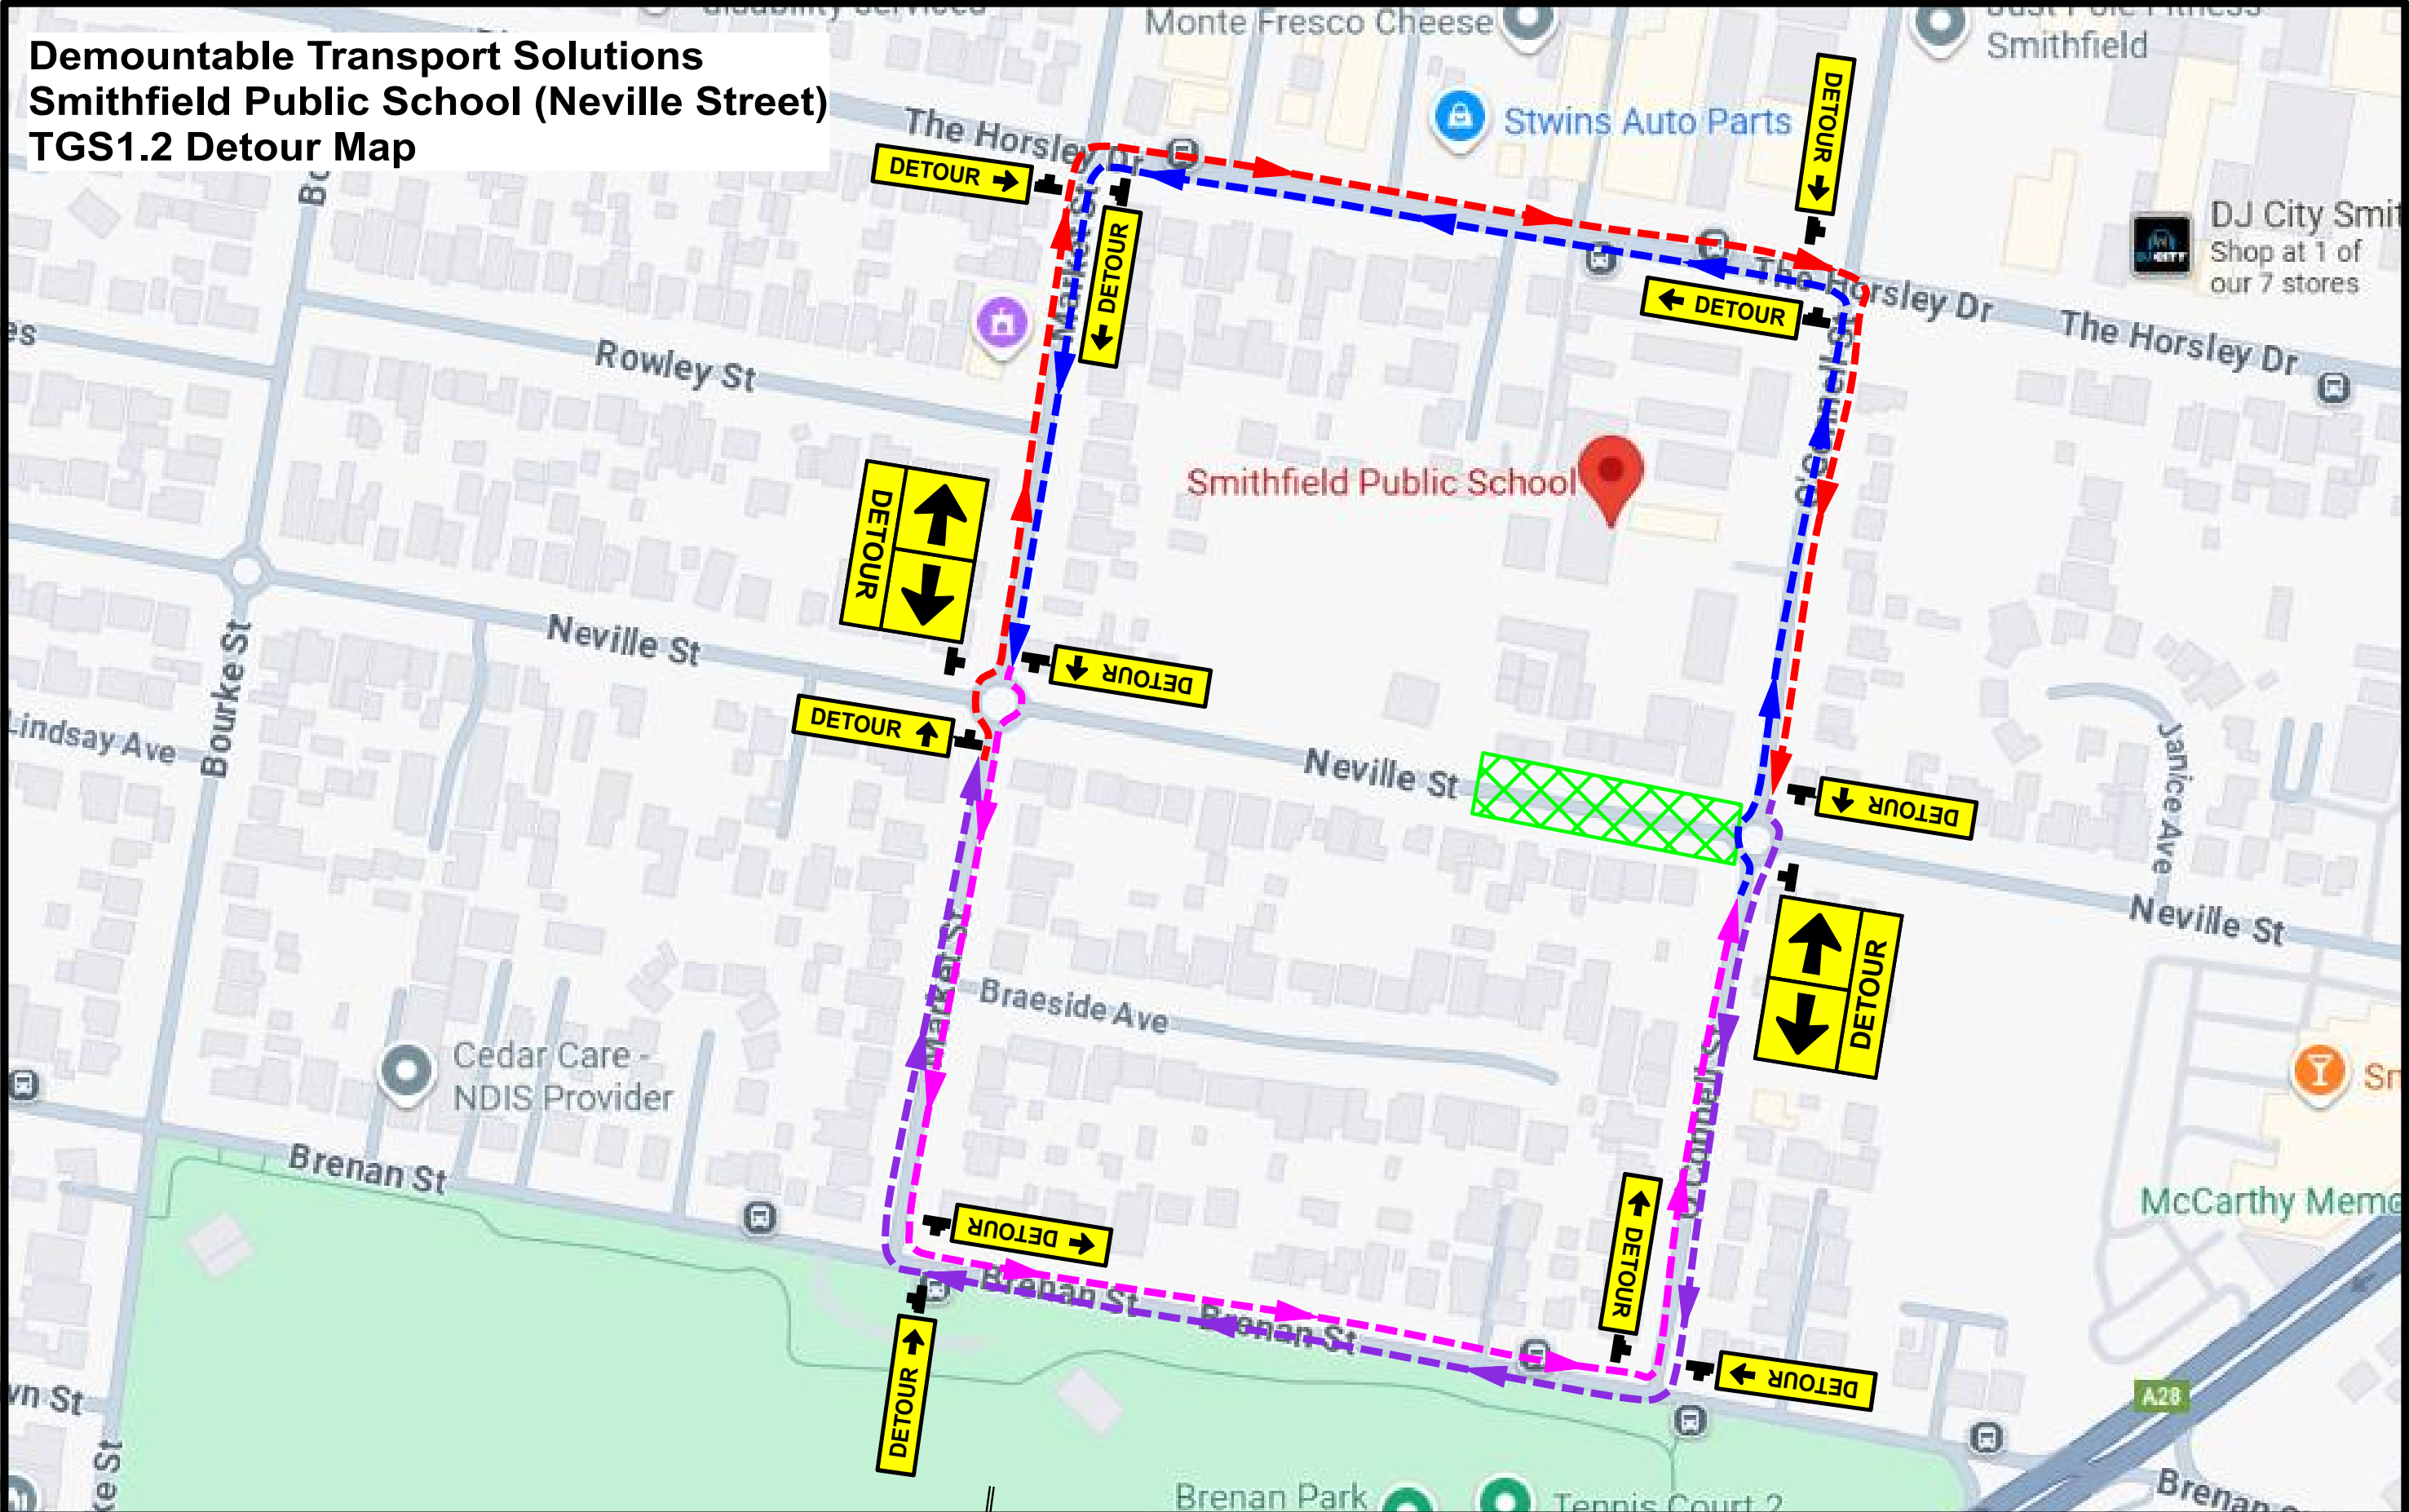

	REVISIONS	REV.	DATE	DESCRIPTION	AUTHORISED	CLIENT:	Demountable Transport Solutions	TERM:	Short Term	TGS Designer:	Issa El-saj-TCT0030194	SIGNATURE:	<i>I El-saj</i>
		00	02/10/2025	Demountable Install/Removal	E Ricci	JOB LOCATION:	Smithfield Public School (Neville Street)	ROAD TYPE:	Two Way	TGS Approver:	Eddie Ricci-TCT1018203	SIGNATURE:	<i>E Ricci</i>
		01			TCT1018203	CROSS ST 1:	Market Street	SPEED LIMIT:	50km/h	JOB No: 25-P0544			
		02				CROSS ST 2:	O'Connell Street	OPERATION:	Detour	TGS REFERENCE No: TGS1.2	TGS REVISION: 00	PAGE: 2/2	 All signage & distances are to comply with the TNSW TCAWS V6 & AS1742.3 2019 Go Traffic reserves the right to alter this site to suit any unforeseen circumstances - This TMP is not to scale
		03				SUBURB:	Smithfield	ROAD LAYOUT:	Local Road				